


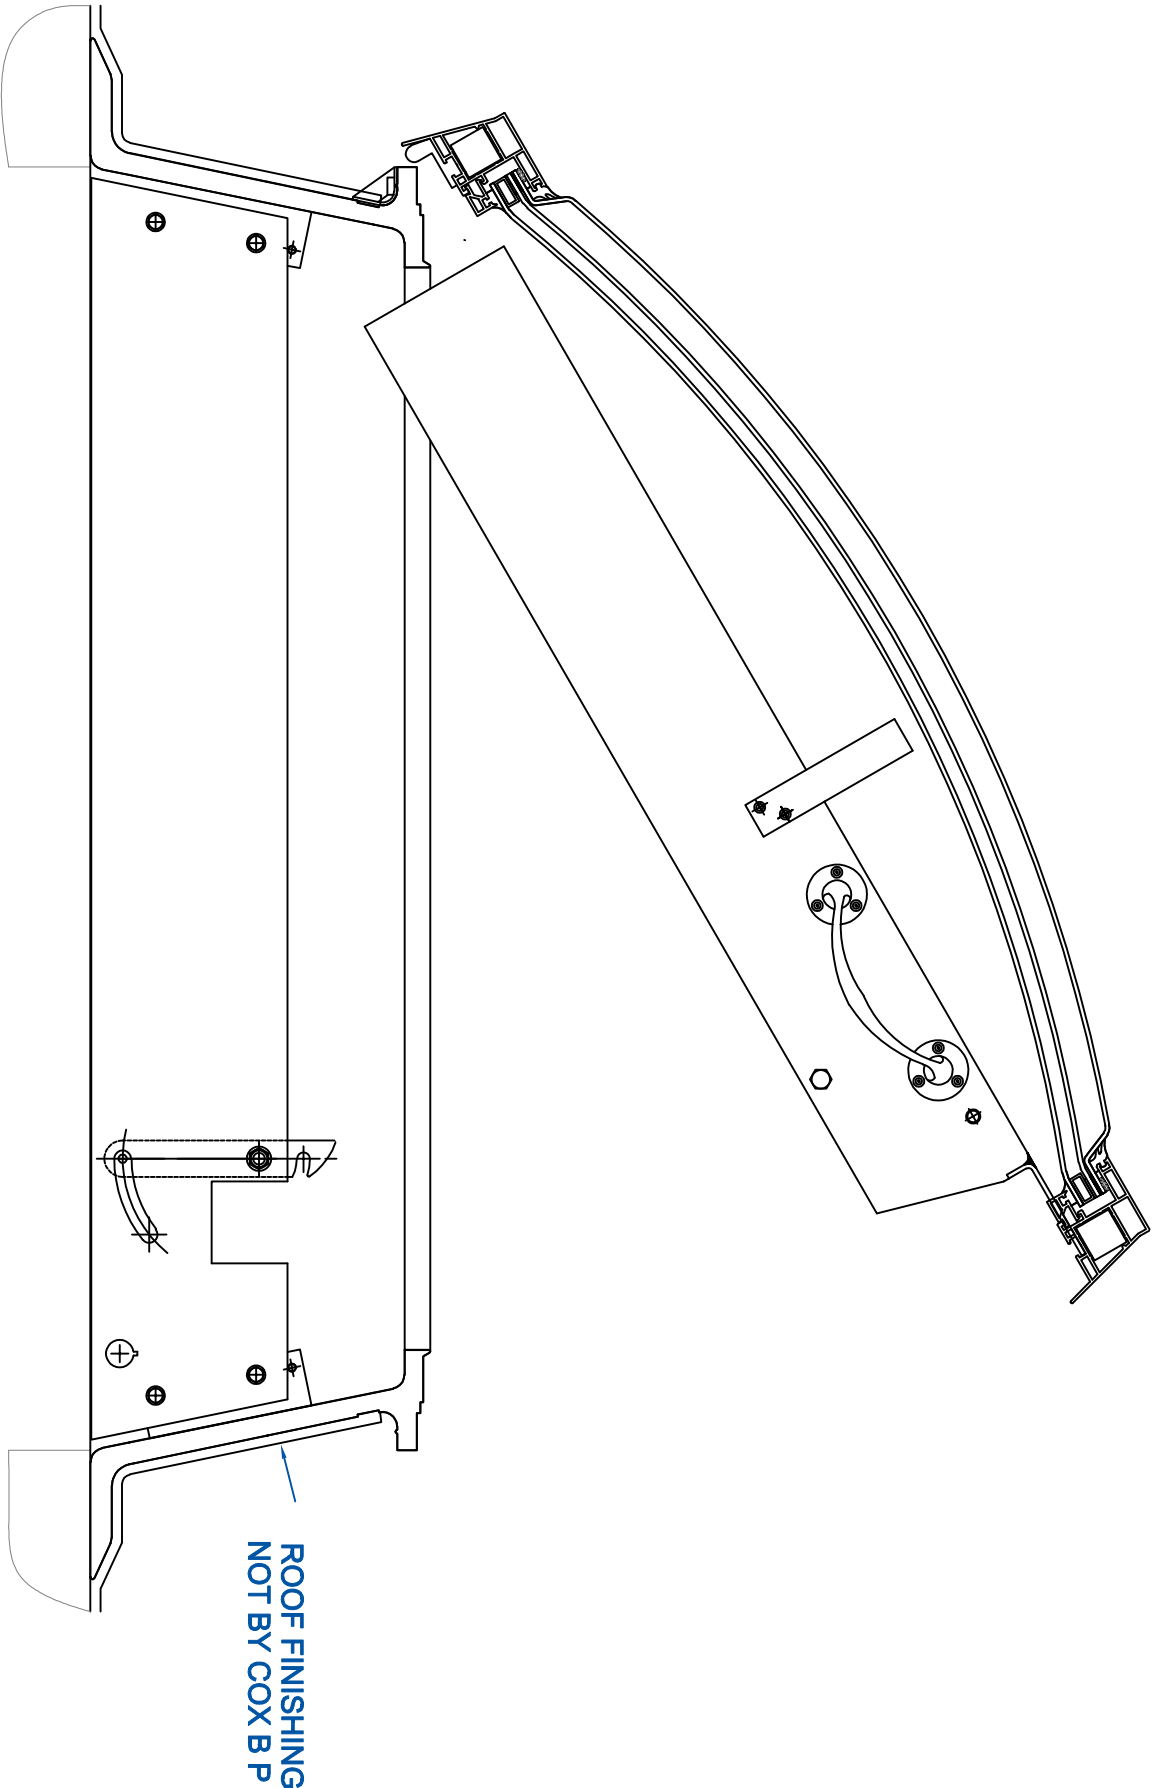

2000 ACCESS HATCH

SCALE: NTS

WILLIAAM COX 2000 specifications

Manufacturer:	Williaam Cox Ltd., Cloverhill Industrial Est., Clondalkin, Dublin Ph: +353 (0)1 4605400 Email: admin@williaamcox.ie	Kerb :	uPVC
Product Ref:	Coxdome 2000	Glazing :	Outer glazing to be 3mm Polycarbonate glazing with co-extruded UV protection in various options. Tint options: Clear / Textured / Bronze / Opal
Type :	Fixed Glazing only Dome with some Pyramid Options	Fire Rating:	Class B-s1,d0 to BS EN 13501-1:2002, Non-Fragile Class B to ACRIMJ001:2005.
Sizes:	600mm x 600mm, 600mm x 900mm, 600mm x 1200mm, 750mm x 750mm, 900mm x 900mm, 900mm x 1200mm, 1050mm x 1050mm, 1200mm x 1200mm, 1200mm x 1800mm, 1200mm x 2400mm, 1500mm x 1500mm, 1800mm x 1800mm.	Other Information:	20 Year Limited Product Warranty when Installed according to Williaam Cox Installation Instructions



NO.	REVISION	DATE
-----	----------	------

CONTRACT.	
TITLE.	WILLIAM COX 2000 ACCESS HATCH

ARCHITECT.	
------------	--

MAIN CONTRACTOR.	
------------------	--

SCALE.	DWG. BY.	DWG. No.
NTS		
DATE.		WCL/TD/206C
XXXXXX		



WILLIAM COX LTD.
Unit AF-40 Cloverhill Industrial Estate, Clondalkin, Dublin 22.
Tel: (01) 4605400
Email: admin@williaamcox.ie
Web: www.williamcox.com