


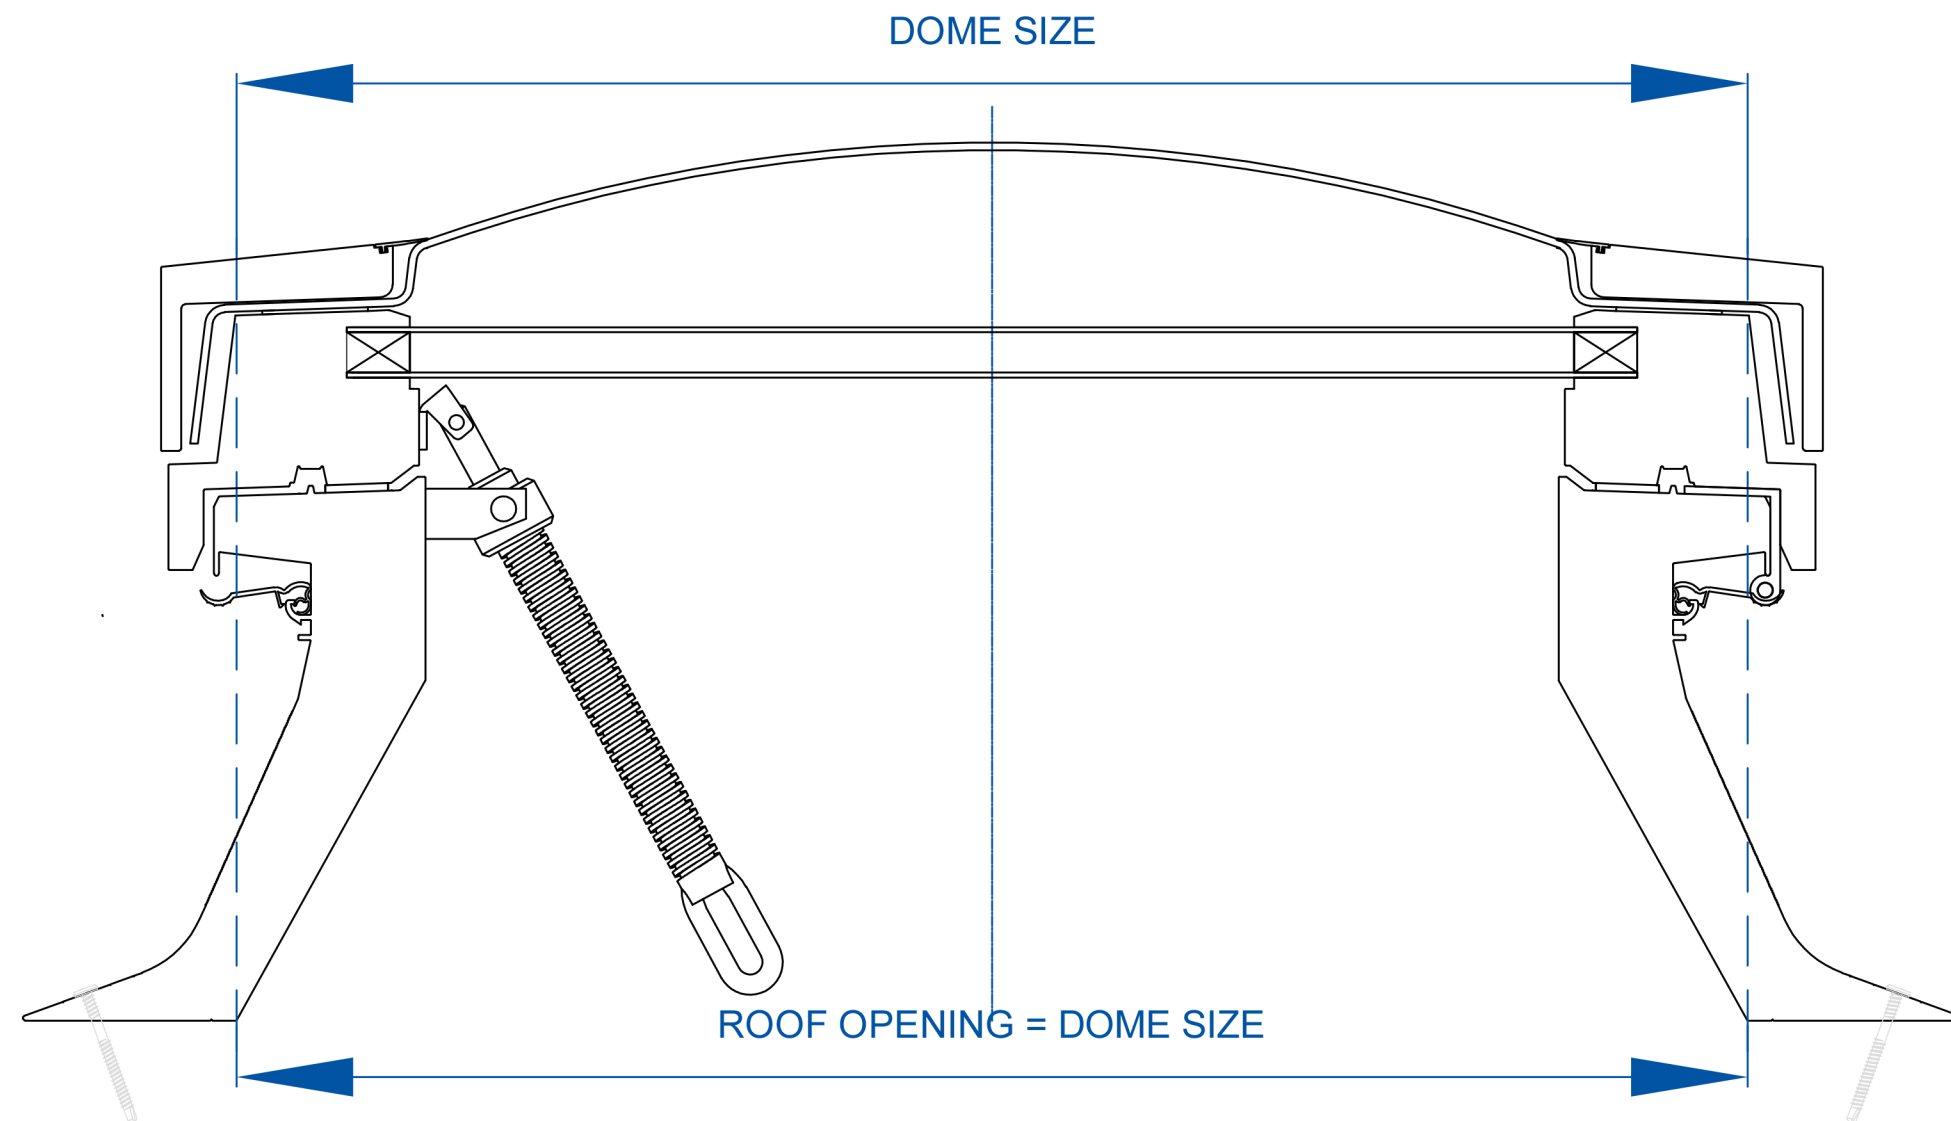

ALUFRAME GLASS INNER SKIN MANUAL OPENING WITH uPVC KERB

SCALE: NTS

WILLIAM COX ALUFRAME specifications

- | | |
|---|---|
| <ul style="list-style-type: none">Manufacturer: Williaam Cox Ltd., Cloverhill Industrial Est., Clondalkin, Dublin
Ph: +353 (0)1 4605400
Email: admin@williaamcox.ieProduct Ref: AluframeType: Low rise curved profile glazingOpening Options: Manual OpeningFrame: Brushed Aluminum Cowl to cover fixings for extra security and aesthetics with special security key for fixings. | <ul style="list-style-type: none">Sizes: 600mm x 600mm, 600mm x 900mm, 600mm x 1200mm, 600mm x 1500mm, 750mm x 750mm, 900mm x 900mm, 900mm x 1200mm, 900mm x 1500mm, 900mm x 1800mm, 1050mm x 1050mm, 1050mm x 1500mm, 1200mm x 1200mm, 1200mm x 1500mm, 1200mm x 1800mm, 1200mm x 2400mm, 1350mm x 1350mm, 1500mm x 1500mm, 1800mm x 1800mm.Kerb: Rigid Multiwall PVC Kerb with 150mm Membrane Termination Point.Glazing: Outer glazing to be 3mm Polycarbonate glazing with co-extruded UV protection in various options. Tint options: Clear / Textured / Bronze / OpalFire Rating: Class B-s1,d0 to BS EN 13501-1:2002, Non-Fragile Class B to ACR[M]001:2005. |
|---|---|



NO. REVISION		DATE
CONTRACT.		
TITLE WILLIAM COX ALUFRAME GLASS INNER SKIN MANUAL OPENING WITH uPVC KERB		
ARCHITECT.		
MAIN CONTRACTOR.		
SCALE NTS	DWG. BY.	DWG. No.
DATE XX/XX/XX		WCL/TD/203E



WILLIAM COX LTD.
Unit AF 40 Cloverhill Industrial Estate, Clondalkin, Dublin 22.
Tel: (01) 4605400
Email: admin@williaamcox.ie
Web: www.williaamcox.com