


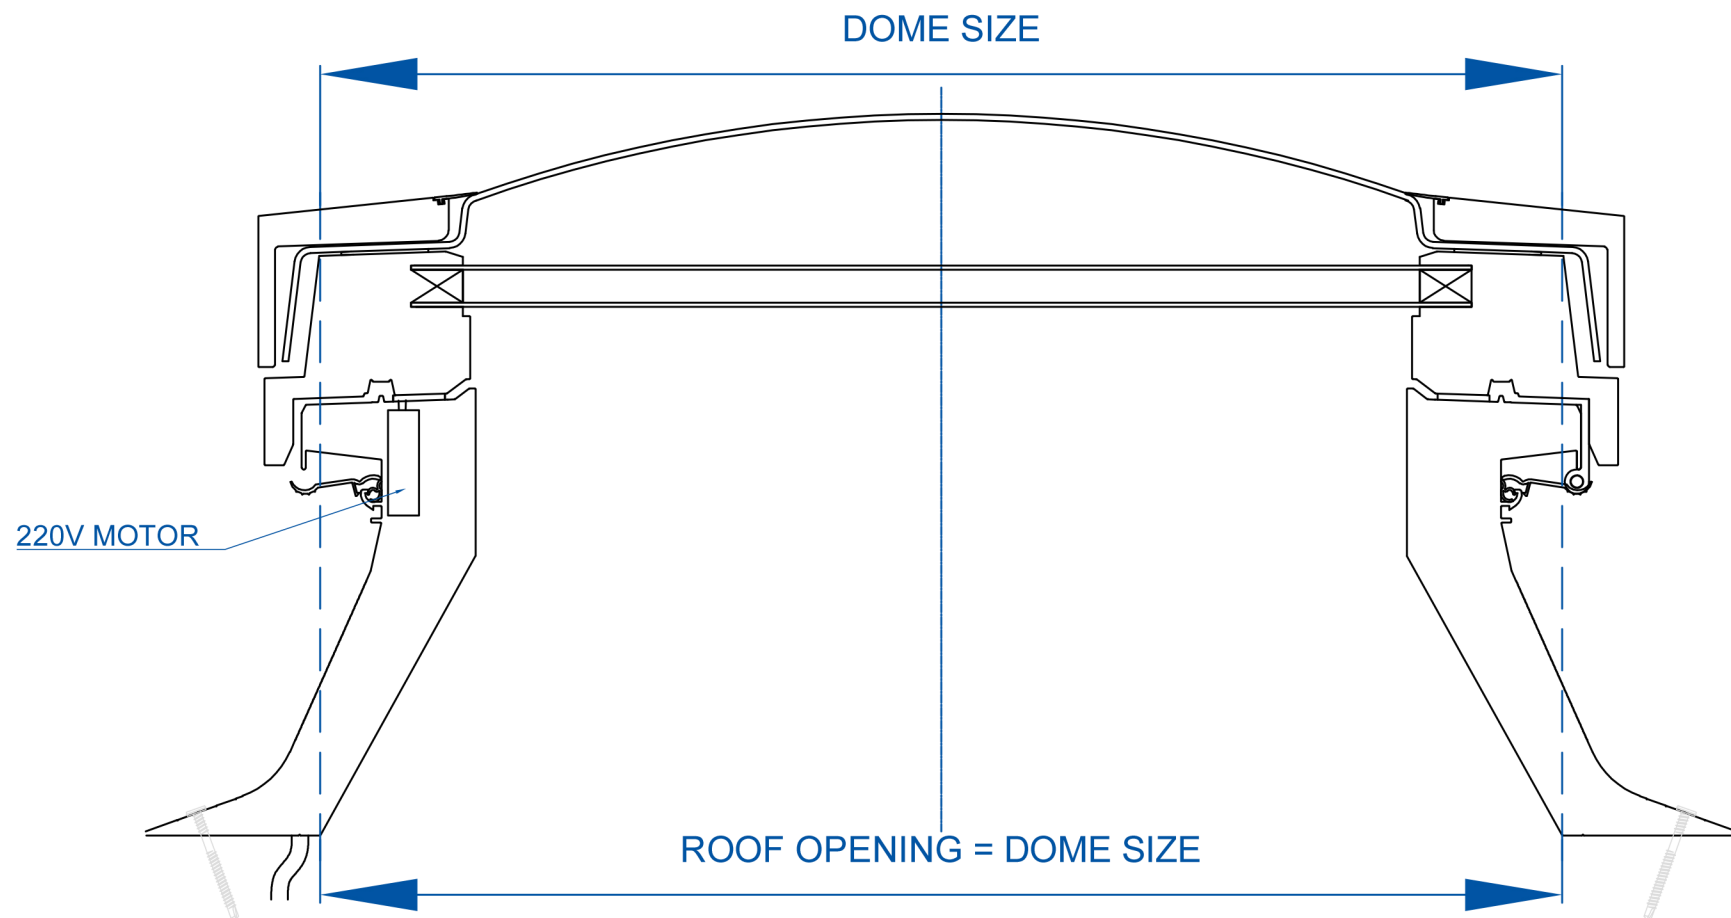

ALUFRAME GLASS INNER SKIN POWER LINEAR OPENING WITH uPVC KERB

SCALE: NTS

WILLIAM COX ALUFRAME specifications

- Manufacturer:** Williaam Cox Ltd., Cloverhill Industrial Est., Clondalkin, Dublin
Ph: +353 (0)1 4605400
Email: admin@williamcox.ie
- Product Ref:** Aluframe
- Type:** Low rise curved profile glazing
- Opening Options:** Power Linear Opening
- Frame:** Brushed Aluminum Cowl to cover fixings for extra security and aesthetics with special security key for fixings.



- Sizes:** 600mm x 600mm, 600mm x 900mm, 600mm x 1200mm, 600mm x 1500mm, 750mm x 750mm, 900mm x 900mm, 900mm x 1200mm, 900mm x 1500mm, 900mm x 1800mm, 1050mm x 1050mm, 1050mm x 1500mm, 1200mm x 1200mm, 1200mm x 1500mm, 1200mm x 1800mm, 1200mm x 2400mm, 1350mm x 1350mm, 1500mm x 1500mm, 1800mm x 1800mm.
- Kerb:** Rigid Multiwall PVC Kerb with 150mm Membrane Termination Point
- Glazing:** Outer glazing to be 3mm Polycarbonate glazing with co-extruded UV protection in various options. Tint options: Clear / Textured / Bronze / Opal
- Fire Rating:** Class B-s1,d0 to BS EN 13501-1:2002, Non-Fragile Class B to ACR[M]001:2005.

NO. REVISION		DATE
CONTRACT.		
TITLE. WILLIAM COX ALUFRAME GLASS INNER SKIN POWER LINEAR OPENING, uPVC KERB		
ARCHITECT.		
MAIN CONTRACTOR.		
SCALE. NTS	DWG. BY.	DWG. No.
DATE. XX/XX/XX		WCL/TD/203C



WILLIAM COX LTD.

Unit AF 40 Cloverhill Industrial Estate, Clondalkin, Dublin 22.
Tel: (01) 4605400
Email: admin@williamcox.ie
Web: www.williamcox.com