


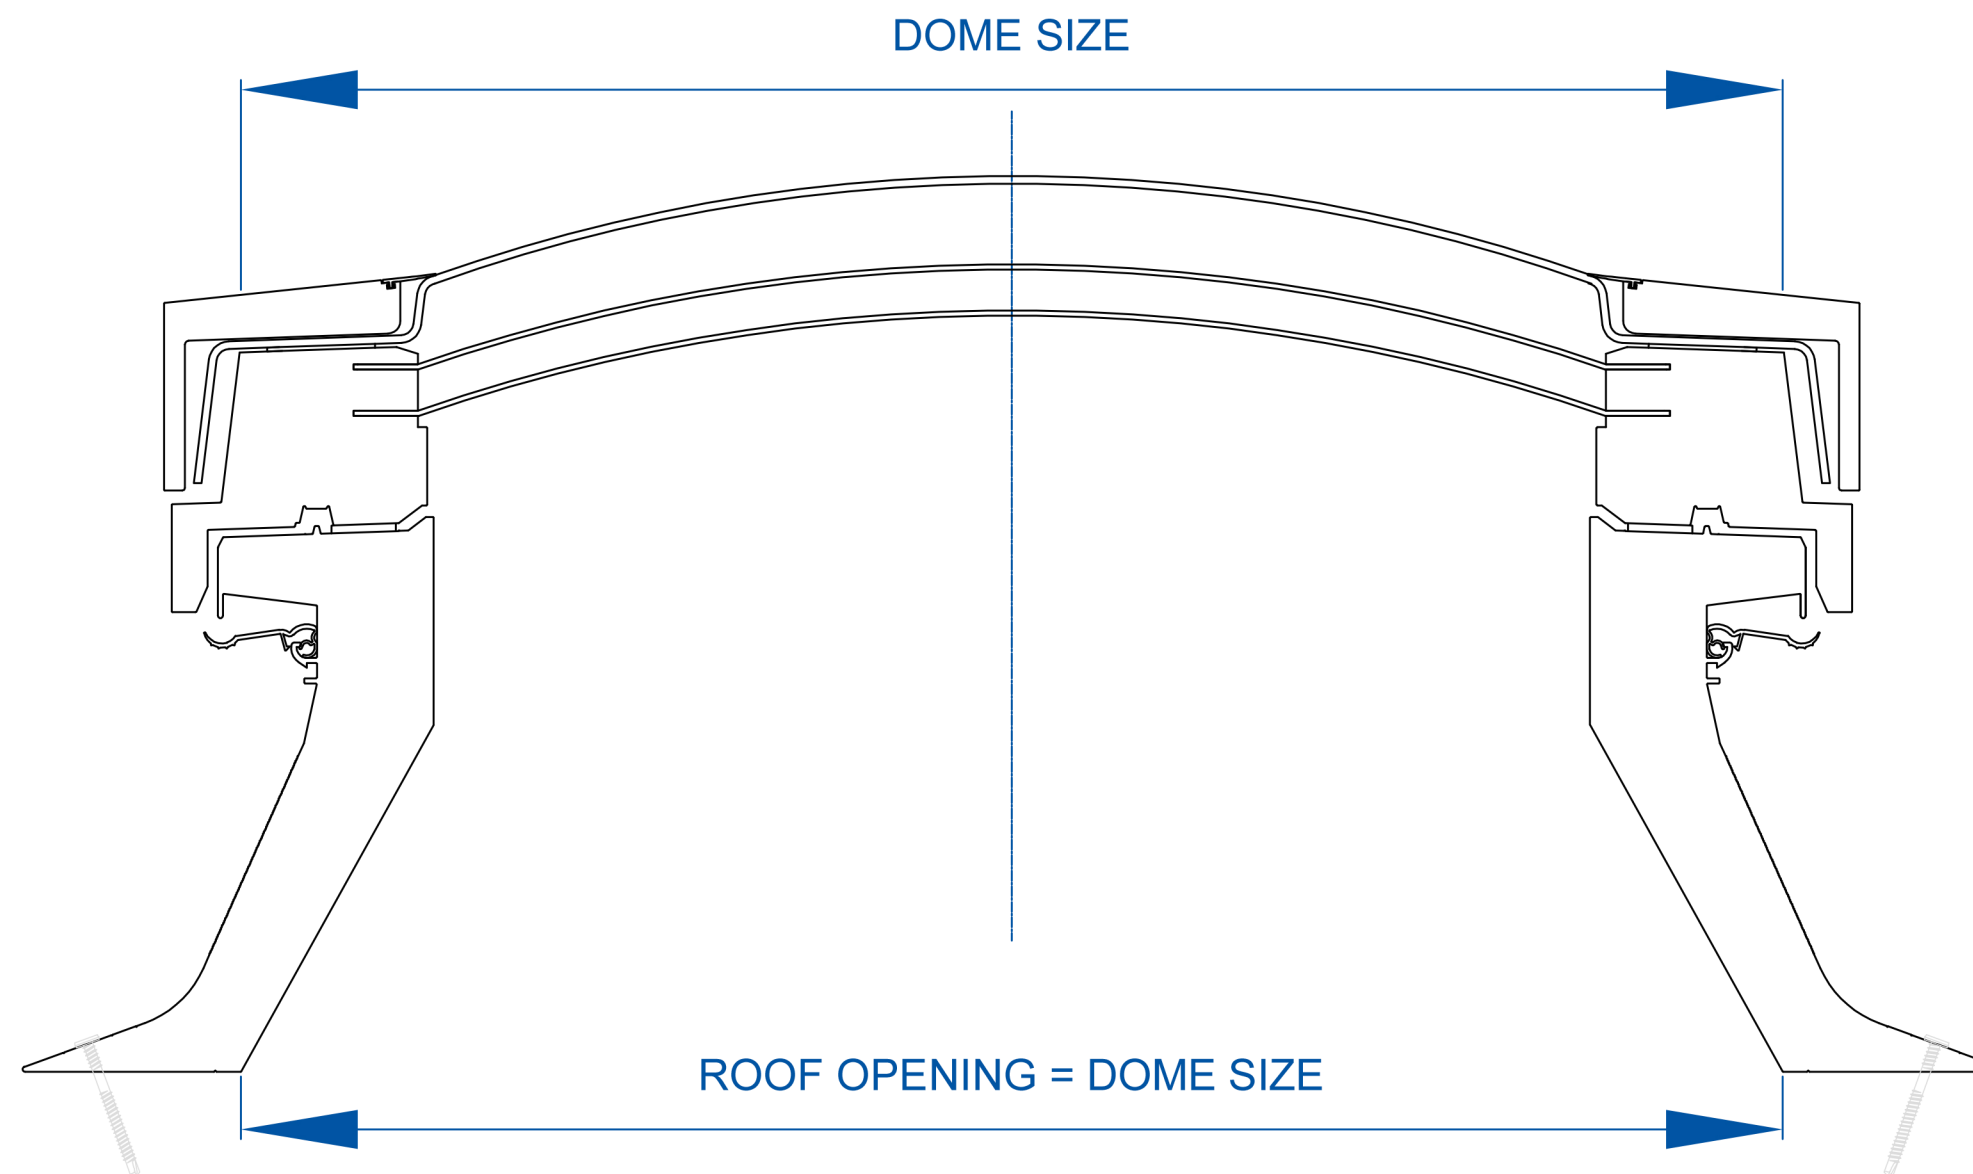

ALUFRAME TRIPPLE SKIN FIXED/ VENTED WITH KERB

SCALE: NTS

WILLIAM COX ALUFRAME specifications

- Manufacturer:** Williaam Cox Ltd., Cloverhill Industrial Est., Clondalkin, Dublin
Ph: +353 (0)1 4605400
Email: admin@williaamcox.ie
- Product Ref:** Aluframe
- Type:** Low rise curved profile glazing
- Frame:** Brushed Aluminium Cowl to cover fixings for extra security and aesthetics with special key for fixing
- Opening Options:** Ventilated



Sizes:

600mm x 600mm, 600mm x 900mm, 600mm x 1200mm, 600mm x 1500mm, 750mm x 750mm, 900mm x 900mm, 900mm x 1200mm, 900mm x 1500mm, 900mm x 1800mm, 1050mm x 1050mm, 1050mm x 1500mm, 1200mm x 1200mm, 1200mm x 1500mm, 1200mm x 1800mm, 1200mm x 2400mm 1350mm x 1350mm, 1500mm x 1500mm, 1800mm x 1800mm.

- Kerb :** uPVC kerb upstand
- Glazing :** Outer glazing to be 3mm Polycarbonate glazing with co-extruded UV protection in various options. Tint options: Clear / Textured / Bronze / Opal
- Fire Rating:** Class B-s1,d0 to BS EN 13501-1:2002, Non-Fragile Class B to ACR[M]001:2005.

NO.	REVISION	DATE
-----	----------	------

CONTRACT.

TITLE
WILLIAM COX ALUFRAME TRIPLE SKIN
FIXED/VENTED WITH KERB

ARCHITECT.

MAIN CONTRACTOR.

SCALE
NTS

DWG. BY.

DWG. No.

DATE
XX/XX/XX

WCL/TD/201A



WILLIAM COX LTD.

Unit AF 40 Cloverhill Industrial Estate, Clondalkin, Dublin 22.
Tel: (01) 4605400
Email: admin@williaamcox.ie
Web: www.williaamcox.com