



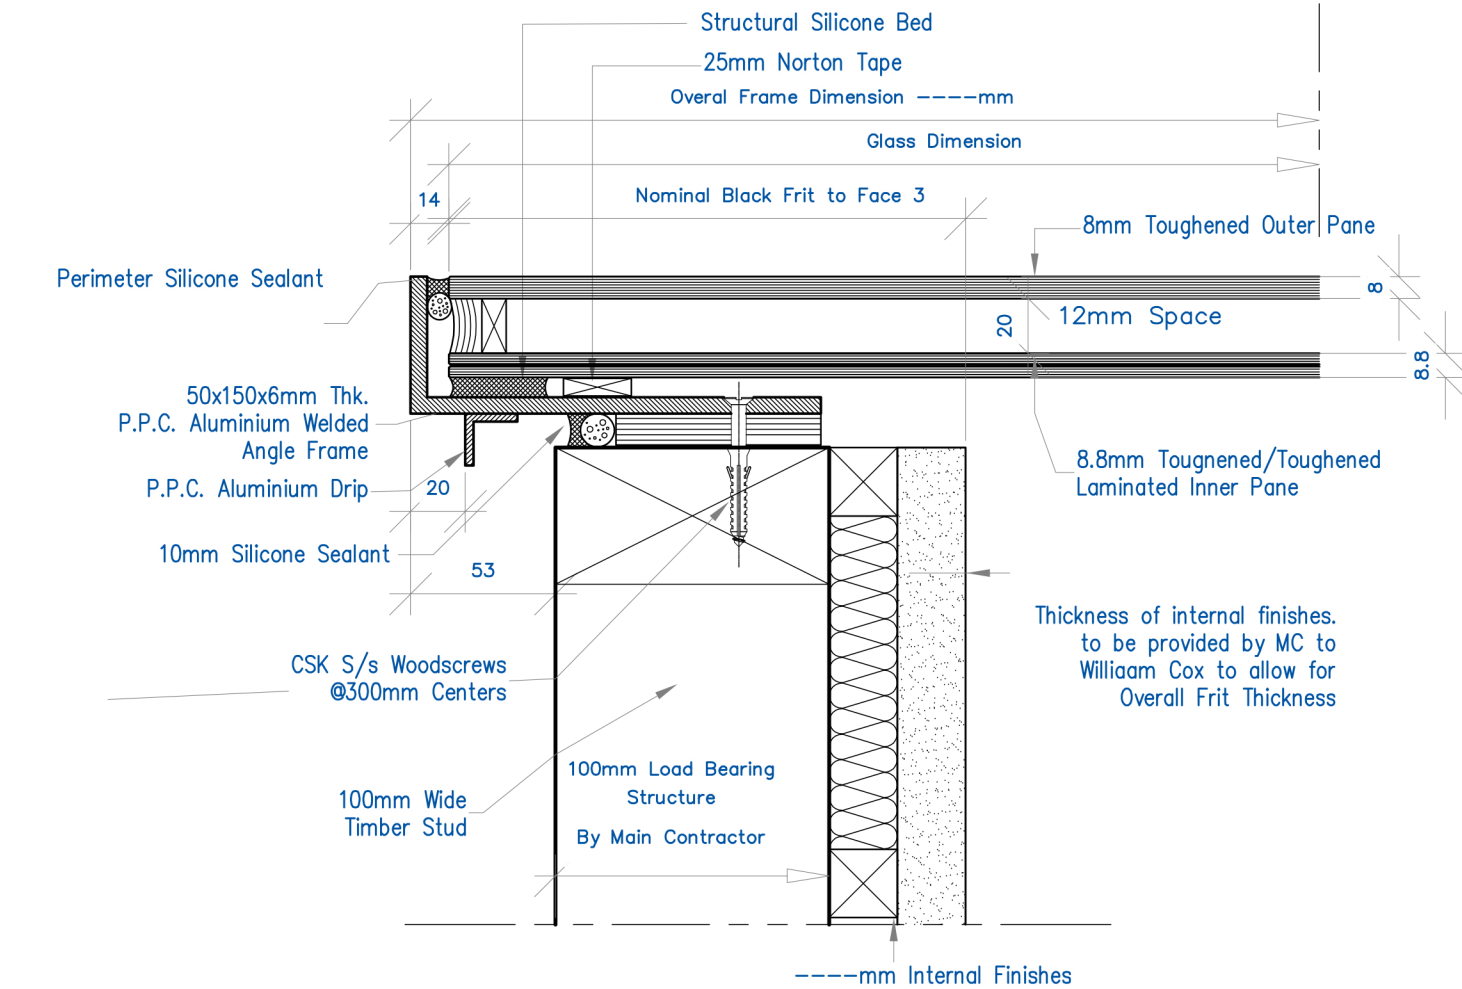


FLAT GLASS DETAIL SAMPLE OF ROOF JAMB DETAIL

SCALE: NTS

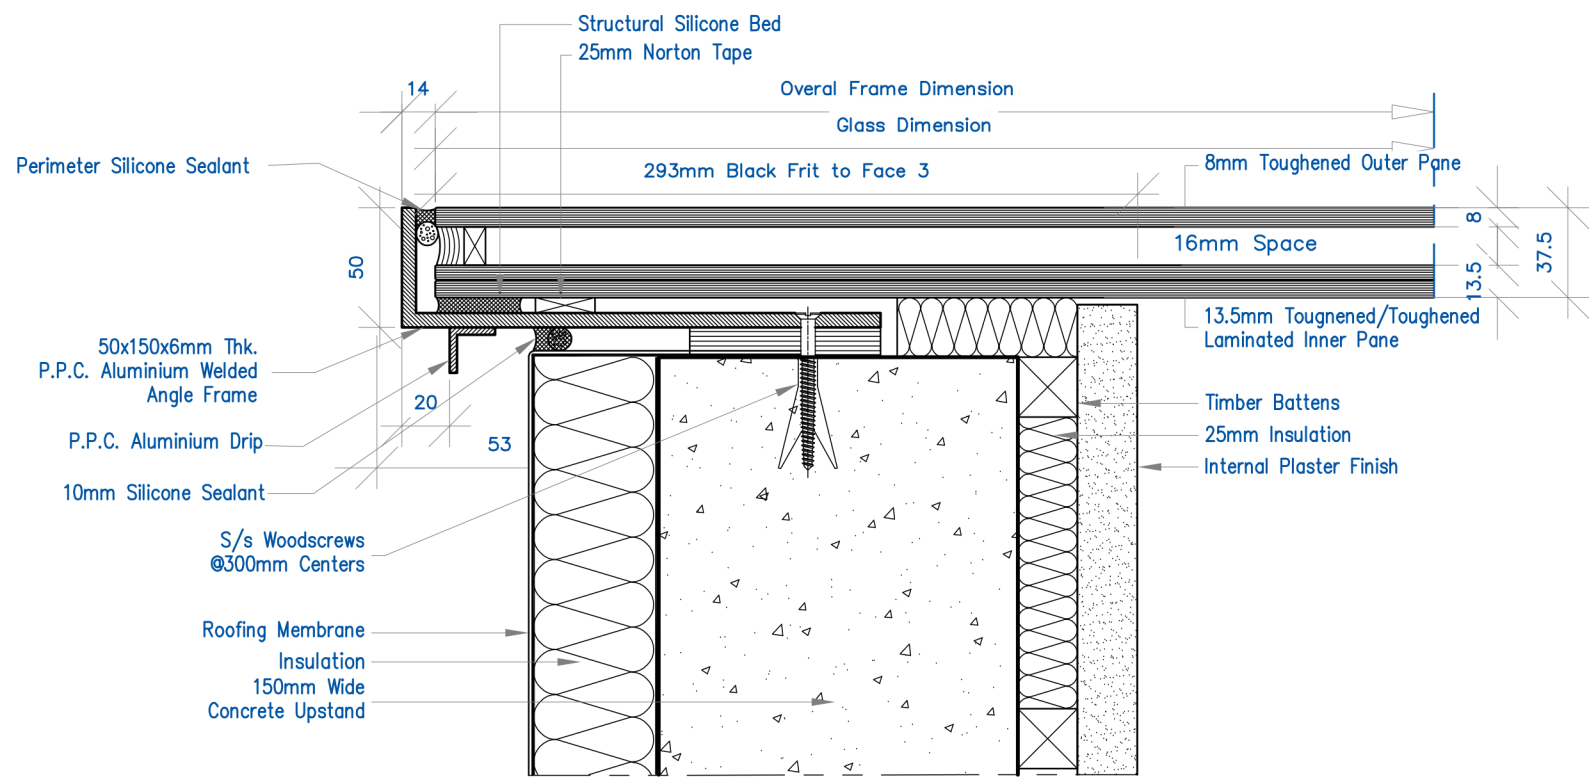

FLAT GLASS DETAIL SAMPLE OF ROOF JAMB DETAIL

SCALE: NTS

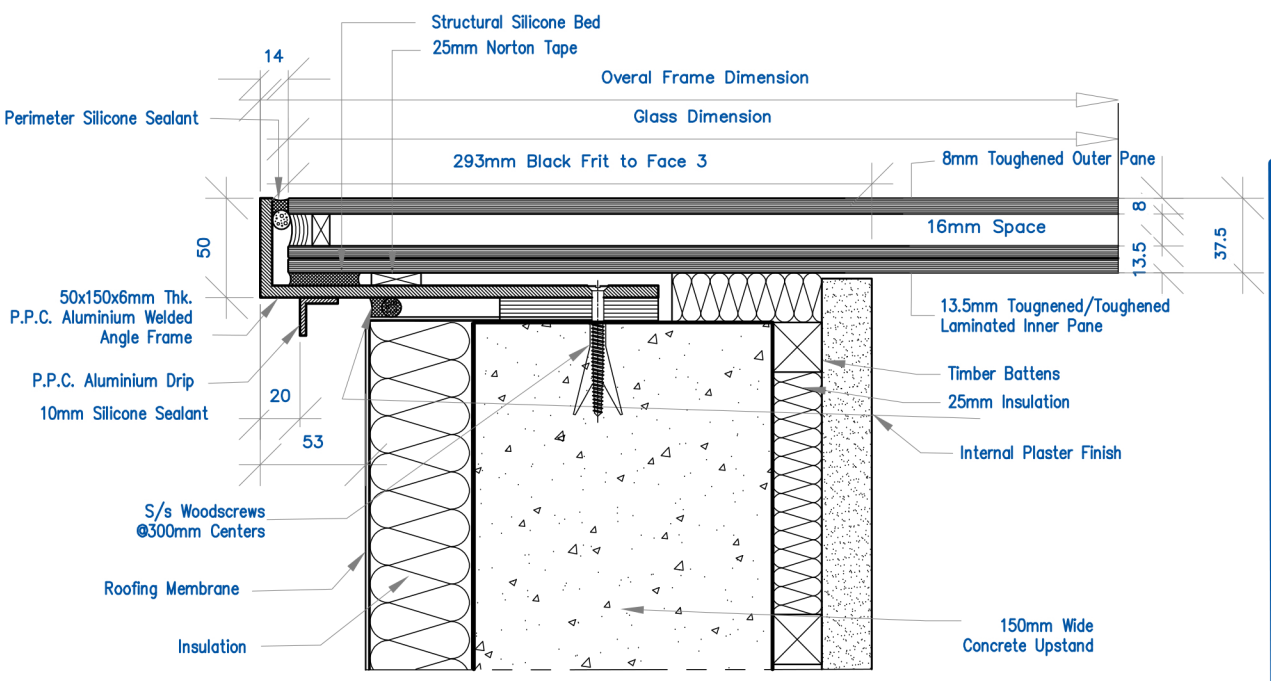

FLAT GLASS DETAIL SAMPLE OF ROOF JAMB DETAIL

SCALE: NTS

Flat Glass Detail Specifications :

- Application:
- Description:
- Operation:
- Frame Type:
- Glazing Type Options:
- Finish:
- Acoustic Values:
- Installation:
- Protection:
- Aluminum:
- Test(s):



NO. REVISION		DATE
CONTRACT.		
TITLE. WILLIAM COX FLAT GLASS DETAIL		
ARCHITECT.		
MAIN CONTRACTOR.		
SCALE. NTS	DWG. BY.	DWG. No.
DATE. XX/XX/XX		WCL/TD/120A



WILLIAM COX LTD.
Unit AF 40 Cloverhill Industrial Estate, Clondalkin, Dublin 22.
Tel: (01) 4605400
Email: admin@williamcox.ie
Web: www.williamcox.com