


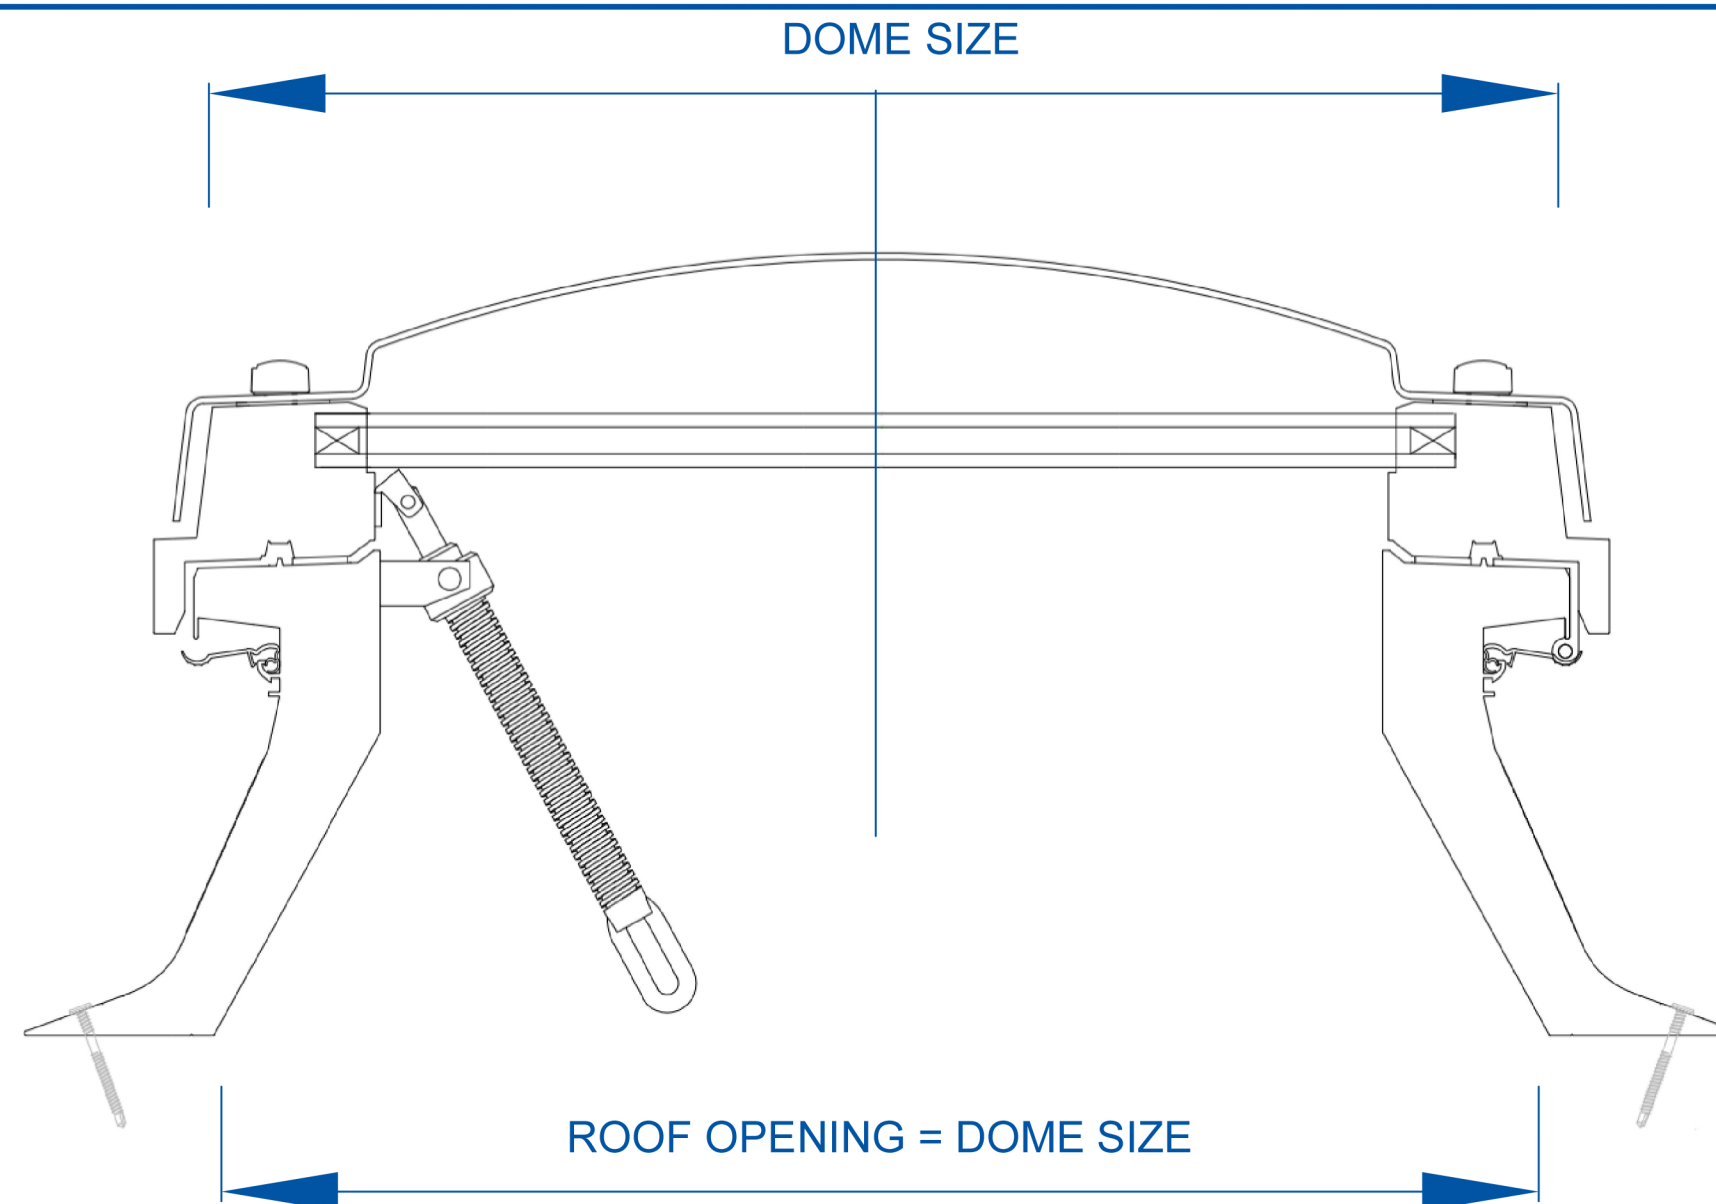

MARK 3 GLASS INNER SKIN MANUAL OPENING with uPVC KERB

SCALE: NTS

WILLIAM COX Mark 3 Specifications

- Manufacturer:** Williaam Cox Ltd., Cloverhill Industrial Est., Clondalkin, Dublin
Ph: +353 (0)1 4605400
Email: admin@williaamcox.ie
- Product Ref:** Mark 3
- Type:** Low rise curved profile glazing
- Opening Options:** Manual Opening
- Sizes:** 600mm x 600mm, 600mm x 900mm, 600mm x 1200mm, 600mm x 1500mm, 750mm x 750mm, 900mm x 900mm, 900mm x 1200mm, 900mm x 1500mm, 900mm x 1800mm, 1050mm x 1050mm, 1050mm x 1500mm, 1200mm x 1200mm, 1200mm x 1500mm, 1200mm x 1800mm, 1200mm x 2400mm 1350mm x 1350mm, 1500mm x 1500mm, 1800mm x 1800mm.
- Kerb :** Rigid Multiwall PVC kerb with 150mm Membrane termination point
- Glazing :** Outer glazing to be 3mm Polycarbonate glazing with co-extruded UV protection in various options. Tint options: Clear / Textured / Bronze / Opal
- Fire Rating:** Class B-s1,d0 to BS EN 13501-1:2002, Non-Fragile Class B to ACR[M]001:2005.
- Other information :** Fixings and security caps supplied with each rooflight.



NO. REVISION		DATE
CONTRACT.		
TITLE WILLIAM COX MARK 3 GLASS INNER SKIN MANUAL OPENING WIYH uPVC KERB		
ARCHITECT.		
MAIN CONTRACTOR.		
SCALE. NTS	DWG. BY.	DWG. No.
DATE XX/XX/XX		WCL/TD/202F



WILLIAM COX LTD.
Unit AF 40 Cloverhill Industrial Estate, Clondalkin, Dublin 22.
Tel: (01) 4605400
Email: admin@williaamcox.ie
Web: www.williaamcox.com