


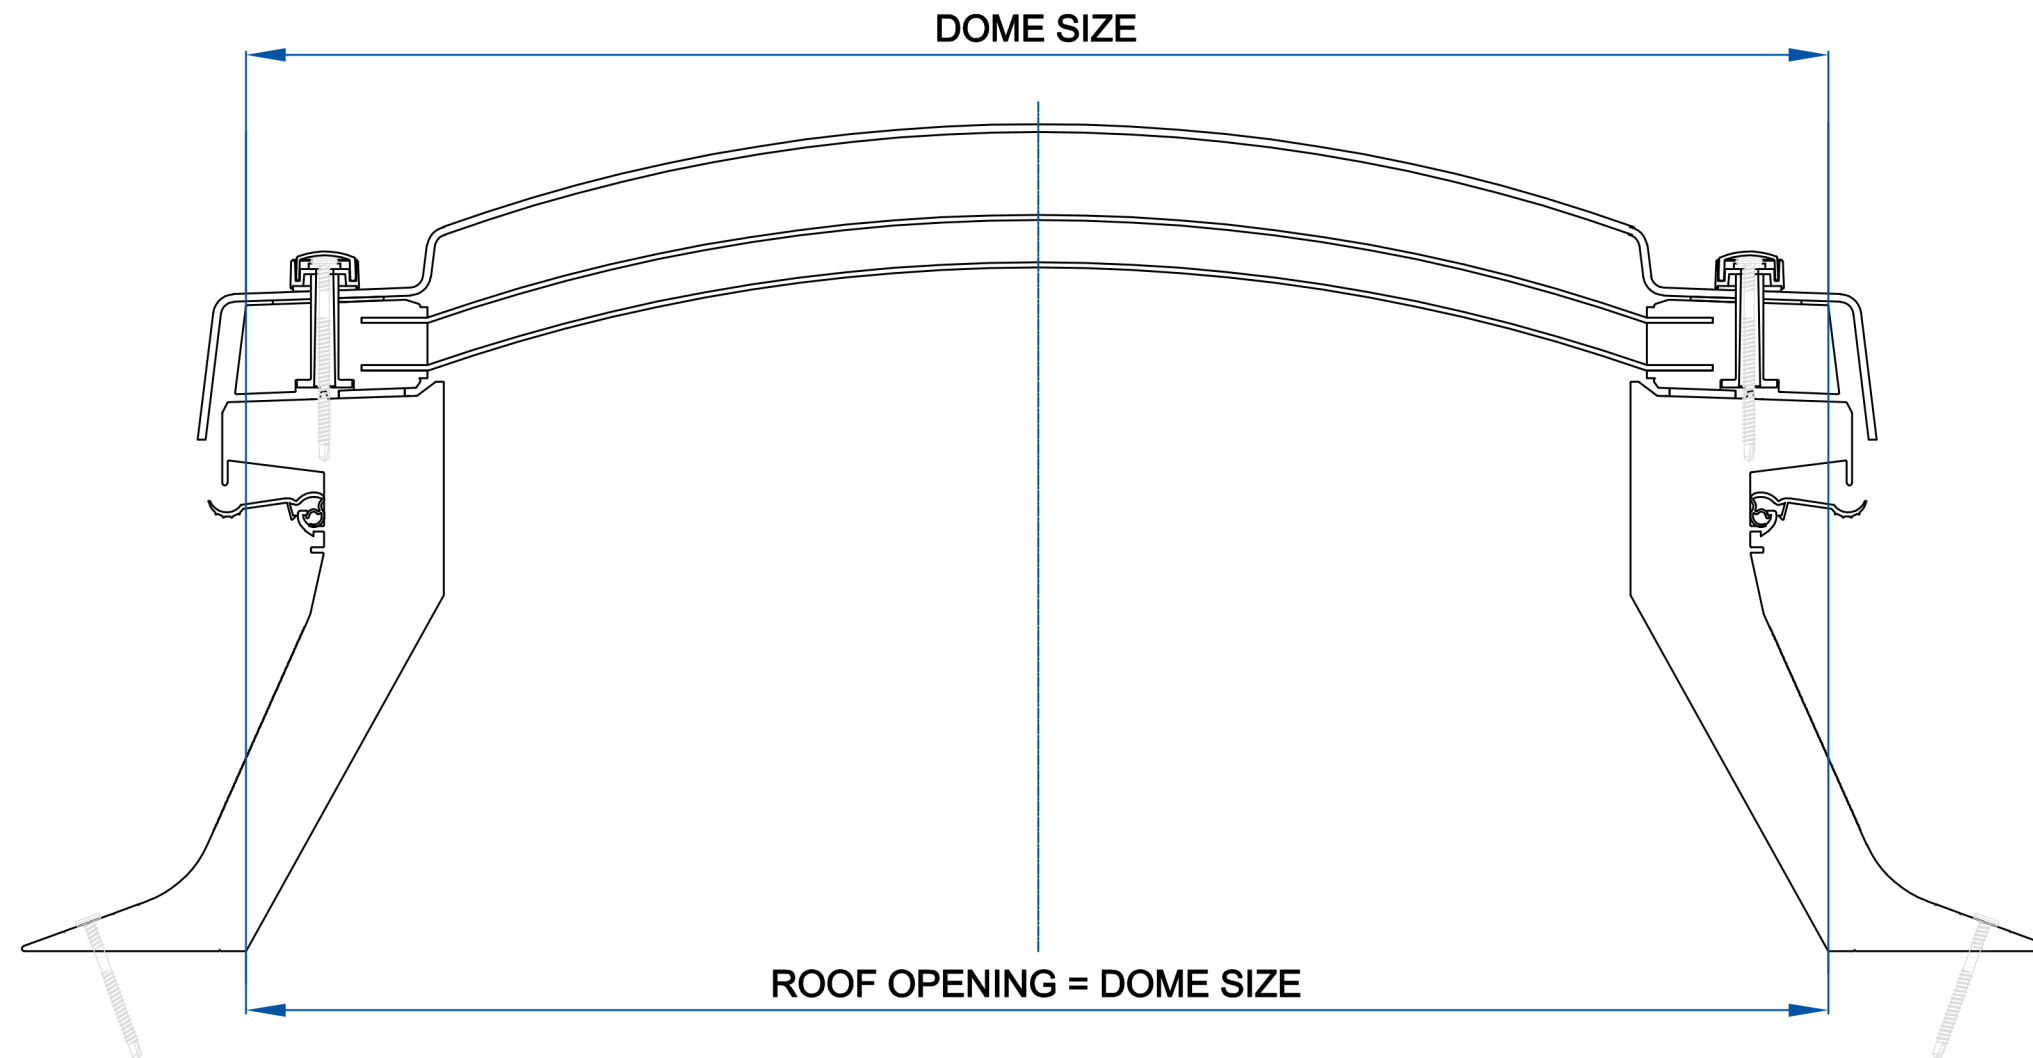

### MARK 3 TRIPLE SKIN FIXED with KERB

SCALE: NTS

#### WILLIAM COX MARK 3 specifications

- **Manufacturer:** Williaam Cox Ltd., Cloverhill Industrial Est., Clondalkin, Dublin  
Ph: +353 (0)1 4605400  
Email: admin@williaamcox.ie
- **Product Ref:** Mark 3
- **Type:** Low rise curved profile glazing
- **Opening Options:** Fixed
- **Sizes:** 600mm x 600mm, 600mm x 900mm, 600mm x 1200mm, 600mm x 1500mm, 750mm x 750mm, 900mm x 900mm, 900mm x 1200mm, 900mm x 1500mm, 900mm x 1800mm, 1050mm x 1050mm, 1050mm x 1500mm, 1200mm x 1200mm, 1200mm x 1500mm, 1200mm x 1800mm, 1200mm x 2400mm, 1350mm x 1350mm, 1500mm x 1500mm, 1800mm x 1800mm.
- **Kerb :** Rigid Multiwall PVC kerb with 150mm Membrane termination point
- **Glazing :** Outer glazing to be 3mm Polycarbonate glazing with co-extruded UV protection in various options. Tint options: Clear / Textured / Bronze / Opal
- **Fire Rating:** Class B-s1,d0 to BS EN 13501-1:2002, Non-Fragile Class B to ACR[M]001:2005.
- **Other information :** Fixings and security caps supplied with each rooflight.



| NO. REVISION                                               |          | DATE        |
|------------------------------------------------------------|----------|-------------|
| CONTRACT.                                                  |          |             |
| TITLE<br>WILLIAM COX MARK 3<br>TRIPLE SKIN FIXED WITH KERB |          |             |
| ARCHITECT.                                                 |          |             |
| MAIN CONTRACTOR.                                           |          |             |
| SCALE<br>NTS                                               | DWG. BY. | DWG. No.    |
| DATE<br>XX/XX/XX                                           |          | WCL/TD/200A |



#### WILLIAM COX LTD.

Unit AF 40 Cloverhill Industrial Estate, Clondalkin, Dublin 22.

Tel: (01) 4605400

Email: admin@williaamcox.ie

Web: www.williaamcox.com