



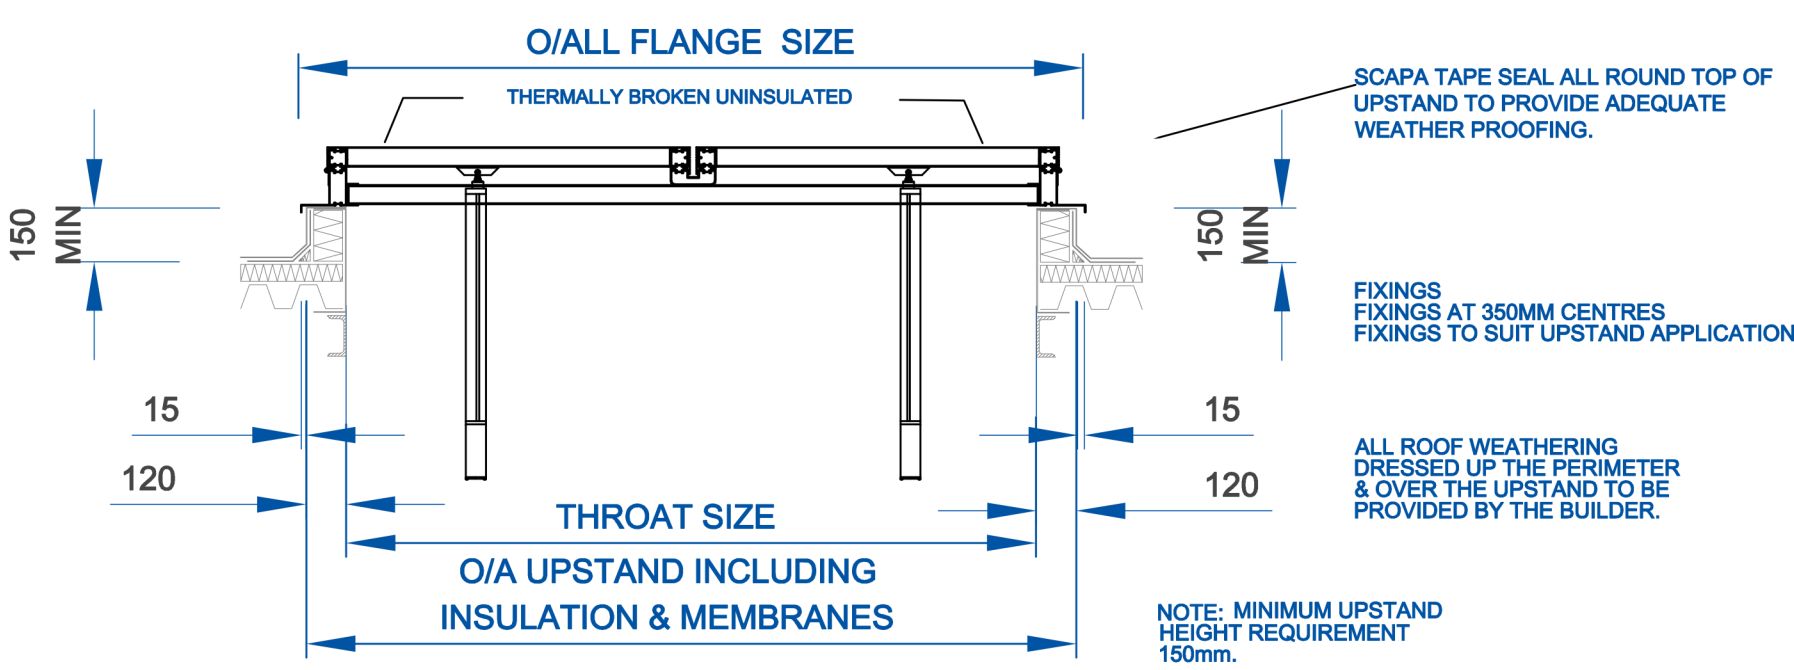


DUO THERMA (SARV) to Builders Upstand section A-A

SCALE: NTS

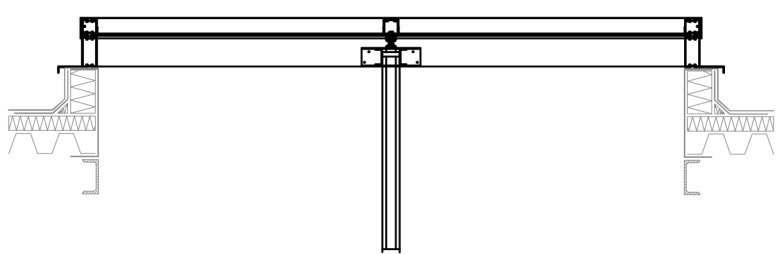


DUO THERMA (SARV) to Builders Upstand section B-B

SCALE: NTS

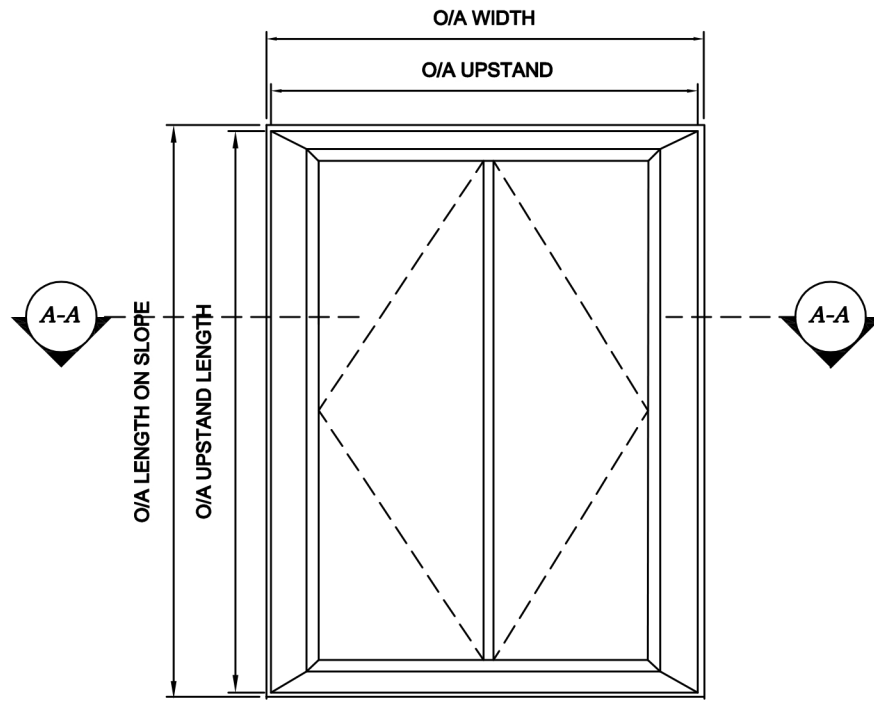


DUO THERMA (SARV) to Builders Upstand Elevation View

SCALE: NTS

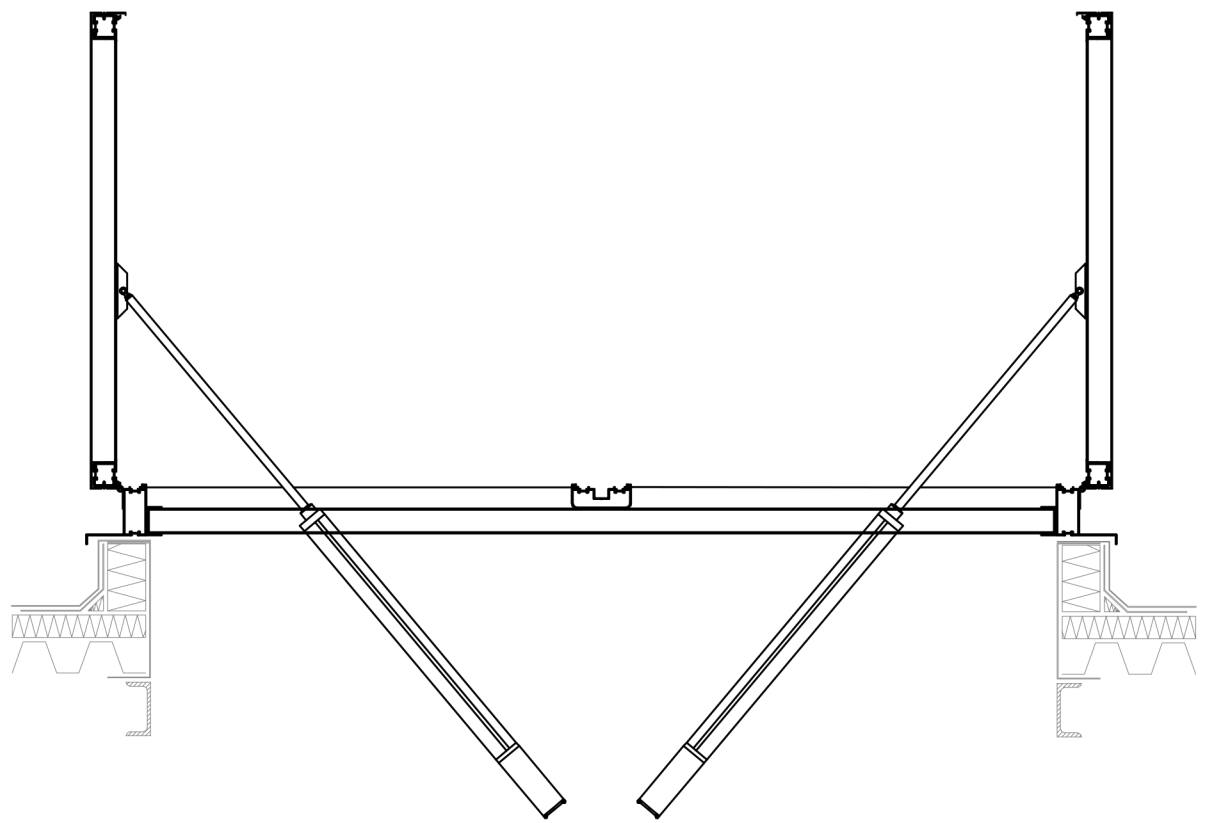

DUO THERMA (SARV) to Builders Upstand section A-A (Open Position)

SCALE: NTS

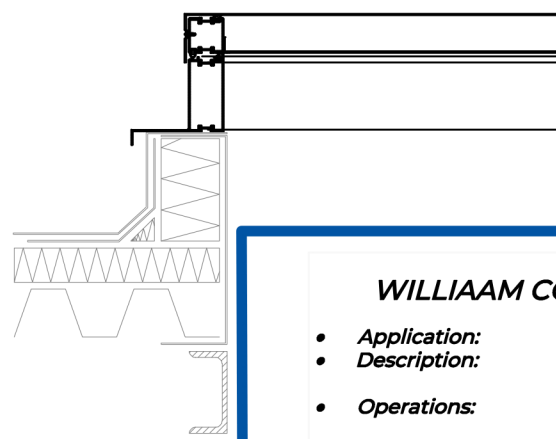

DUO THERMA (SARV) Mullion Detail

SCALE: NTS

**WILLIAM COX Duo Therma (SARV) Specifications:**

- Application:** To suit builders prepared upstand
- Description:** Natural double flap ventilator, suitable for ventilation purposes
- Operations:** Double Action Pneumatic Cylinder 24V DC Spindle Motor(M24)
- Frame Type:** Thermally Broken Aluminium
- Glazing Type Options:** Glass, Polycarbonate, Sandwich Panel
- Finish:** Mill Finished or Polyester Powder Coated
- Acoustic Values :** Duo Therma TG 31dB TG accoustic 34dB or 44dB
- Installation:** On performed upstand/in glass roof construction/ surface mounted
- Protection:** To match glass roof construction/ enamel finish with \*\*\* layer polyester powder coating, layer thickness \*\*\* mu, in standard RAL colour (group\*\*\*)/ anodised/ untreated (milled aluminium)
- Test(s):** Soft Body Impact Test 1200J



| NO.                                               | REVISION | DATE                    |
|---------------------------------------------------|----------|-------------------------|
| CONTRACT.                                         |          |                         |
| TITLE.<br>WILLIAM COX DUO THERMA (SARV)<br>TG ALU |          |                         |
| ARCHITECT.                                        |          |                         |
| MAIN CONTRACTOR.                                  |          |                         |
| SCALE.<br>NTS                                     | DWG. BY. | DWG. No.<br>WCL/TD/114A |
| DATE.<br>XX/XX/XX                                 |          |                         |



**WILLIAM COX LTD.**  
Unit AF 40 Cloverhill Industrial  
Estate, Clondalkin, Dublin 22.  
Tel: (01) 4605400  
Email: admin@williamcox.ie  
Web: www.williamcox.com