


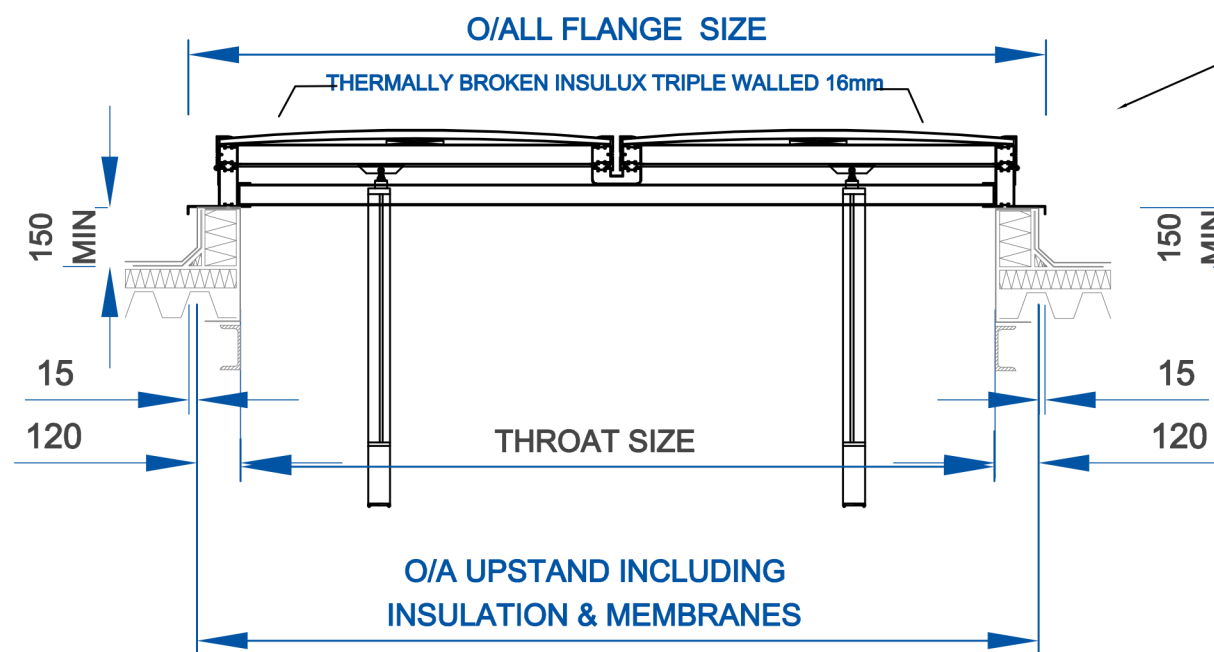


SCAPA TAPE SEAL ALL ROUND TOP OF UPSTAND TO PROVIDE ADEQUATE WEATHER PROOFING.

FIXINGS
FIXINGS AT 350MM CENTRES

FIXINGS TO SUIT UPSTAND APPLICATION


ALL ROOF WEATHERING DRESSED UP THE PERIMETER & OVER THE UPSTAND TO BE PROVIDED BY THE BUILDER.

NOTE: MINIMUM UPSTAND HEIGHT REQUIREMENT 150mm.

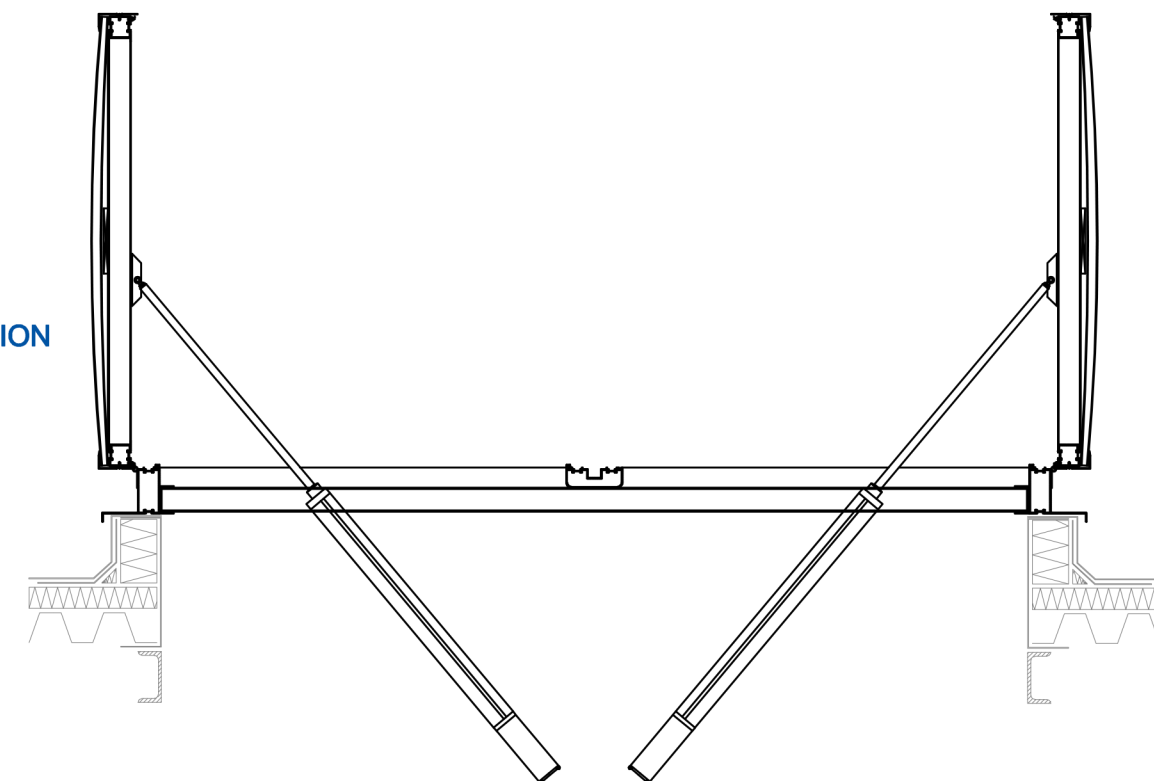


DUO THERMA (SARV) to Builders Upstand section A-A

SCALE: NTS

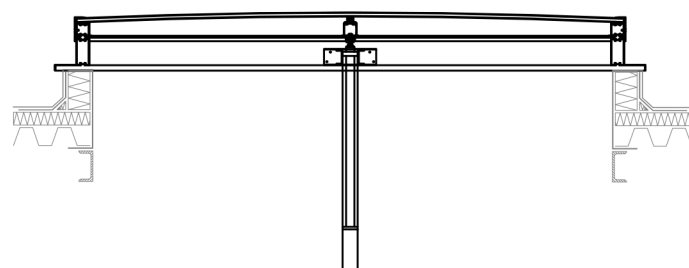


DUO THERMA (SARV) to Builders Upstand section B-B

SCALE: NTS

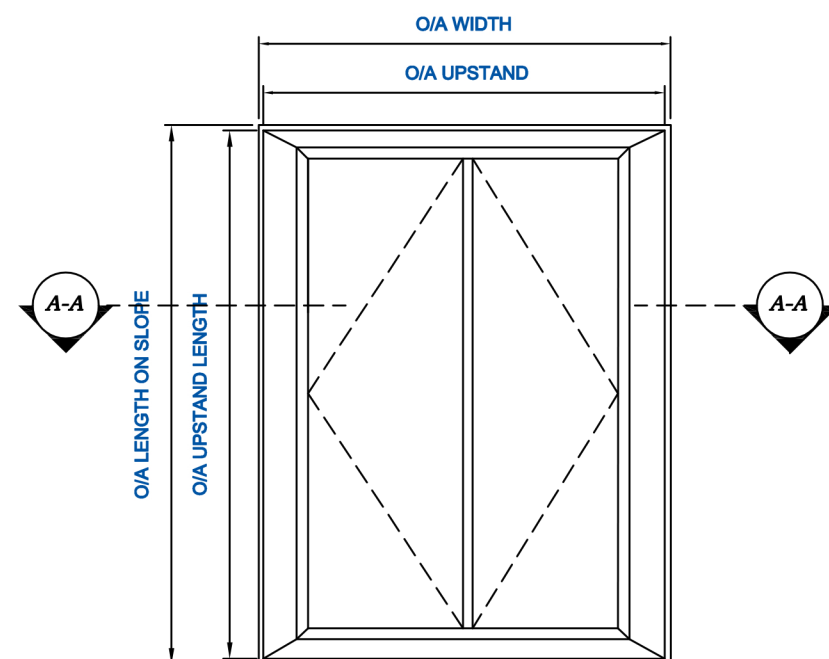

DUO THERMA (SARV) to Builders Upstand Elevation View

SCALE: NTS

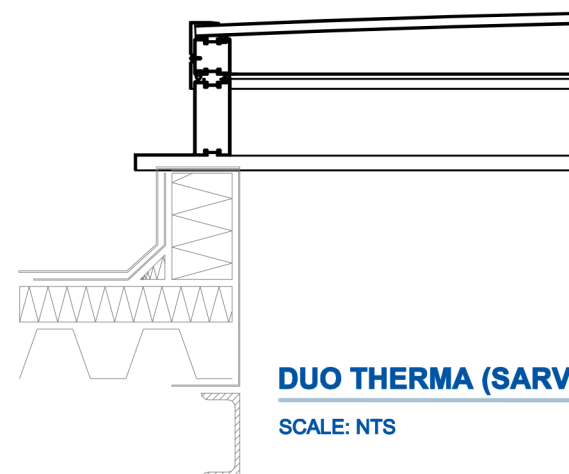

DUO THERMA (SARV) Mullion Detail

SCALE: NTS

WILLIAM COX Duo Therma (SARV) Specifications:

- Application:** To suit builders prepared upstand
- Description:** Natural double flap ventilator suitable for ventilation purposes.
- Operations:** Double Action Pneumatic Cylinder (P2)/24 DC Spindle Motor(M24)
- Frame Type:** Thermally Broken Aluminium
- Glazing Type Options:** Glass, Polycarbonate, Sandwich Panel
- Finish:** Mill Finished or Polyester Powder Coated
- Acoustic Values:** Duo Therma TG 31dB TG acoustic 34dB or 44dB
- Installation:** On preformd upstand/in glass roof construction /surface mounted
- Protection:** To match glass roof construction/enamel finish with *** layer polyester powder coating, layer thickness *** mu, in standard RAL colour (group***)/anodised/untreated (milled aluminum)
- Test(s):** Soft body impact test 1200J.



NO.	REVISION	DATE
-----	----------	------

CONTRACT.

TITLE
WILLIAM COX DUO THERMA (SARV)
TG POLYCARBONATE

ARCHITECT.

MAIN CONTRACTOR.

SCALE: NTS	DWG. BY.	DWG. No.
DATE: XX/XX/XX		WCL/TD/116A



WILLIAM COX LTD.

Unit AF 40 Cloverhill Industrial Estate, Clondalkin, Dublin 22.

Tel: (01) 4605400

Email: admin@williamcox.ie

Web: www.williamcox.com