



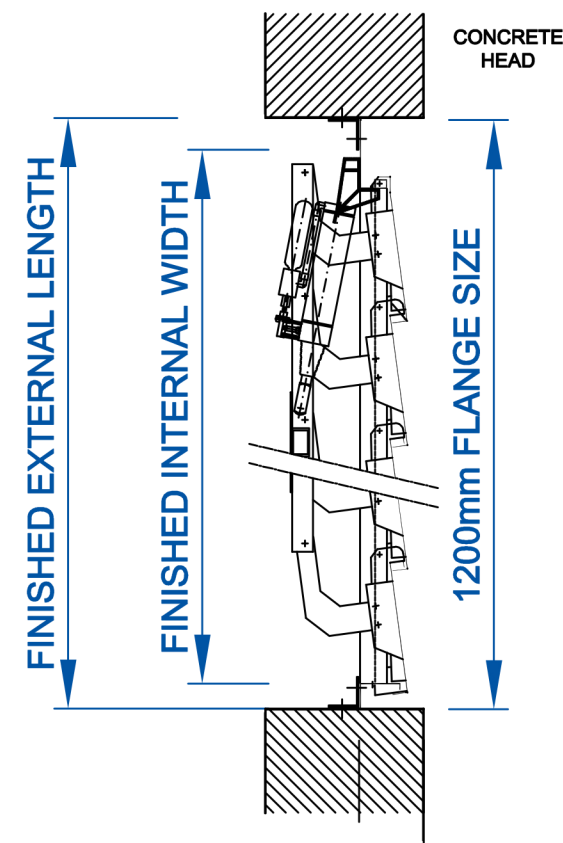


EURA (GIWV) TYPICAL VERTICAL SECTION

SCALE: NTS

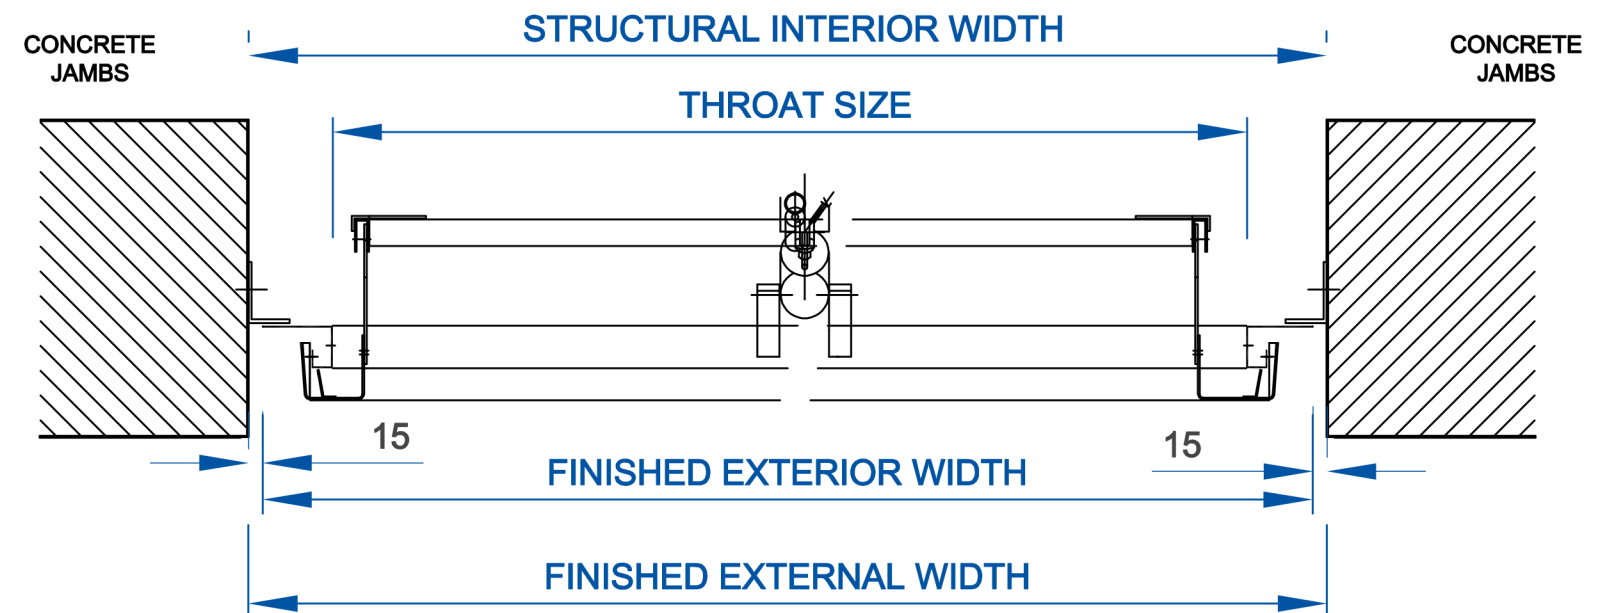

EURA (GIWV) TYPICAL PLAN SECTION

SCALE: NTS

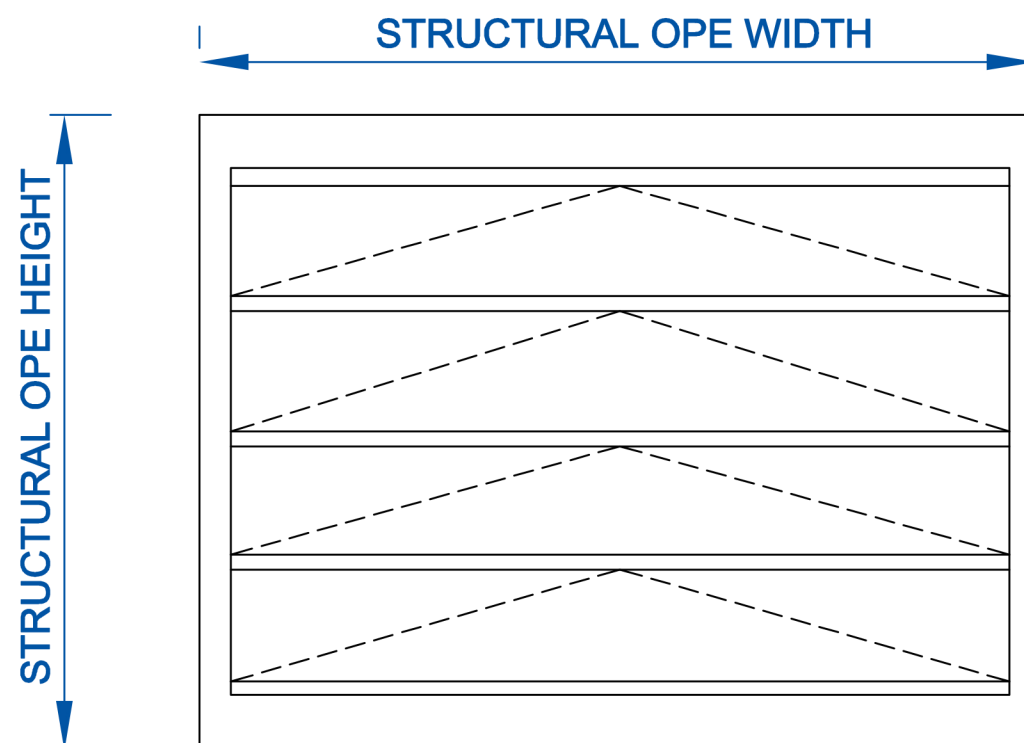

EURA (GIWV) ELEVATION VIEW

SCALE: NTS

WILLIAM COX Eura (GIWV) specifications:

- **Application:** To be Glazed into specific System
- **Frame Type:** Aluminium
- **Glazing Type Options:** Glass Polycarbonate, Sandwich Panel
- **Finish:** Mill Finished or Polyester Powder Coated
- **Air Tightness:** EN1026:600 Pa, EN1220: Class 4
- **Water Tightness :** EN1027:1050 Pa, EN12208 Class e1050
- **Load:** WN1211: 1000Pa (=P2) Deviation $\pm 1/300$ Strength 3000Pa EN12210 Class 5
- **Test(s):** Soft Body Impact Test 1200J
- **Ventilation Test(s):** EN - 12101-2



NO.	REVISION	DATE
CONTRACT.		
TITLE. WILLIAM COX EURA (GIWV)		
ARCHITECT.		
MAIN CONTRACTOR.		
SCALE. NTS	DWG. BY.	DWG. No. WCL/TD/102A
DATE. XX/XX/XX		



WILLIAM COX LTD.

Unit AF 40 Cloverhill Industrial Estate, Clondalkin, Dublin 22.

Tel: (01) 4605400

Email: admin@williamcox.ie

Web: www.williamcox.com

COPYRIGHT ©