



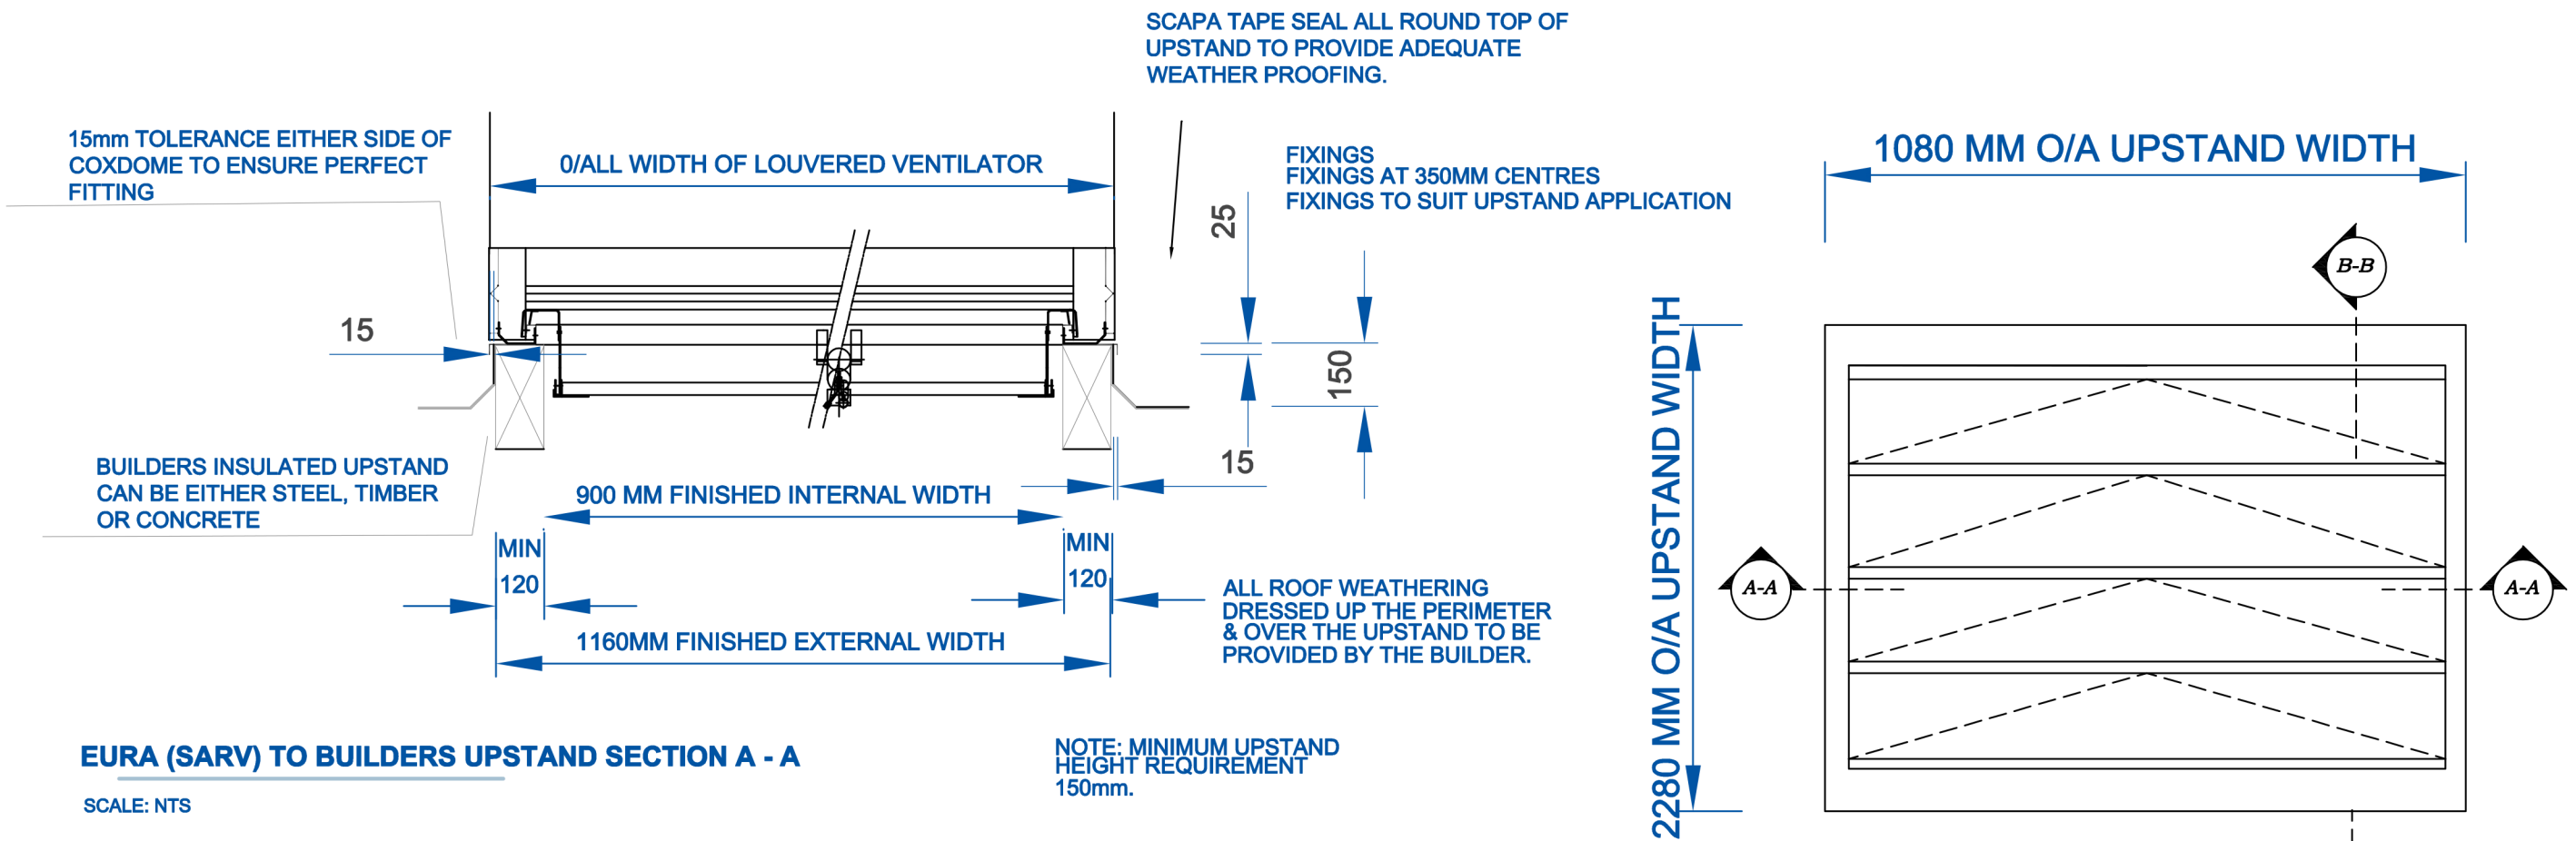

EURA (SARV) TO BUILDERS UPSTAND SECTION B - B

SCALE: NTS

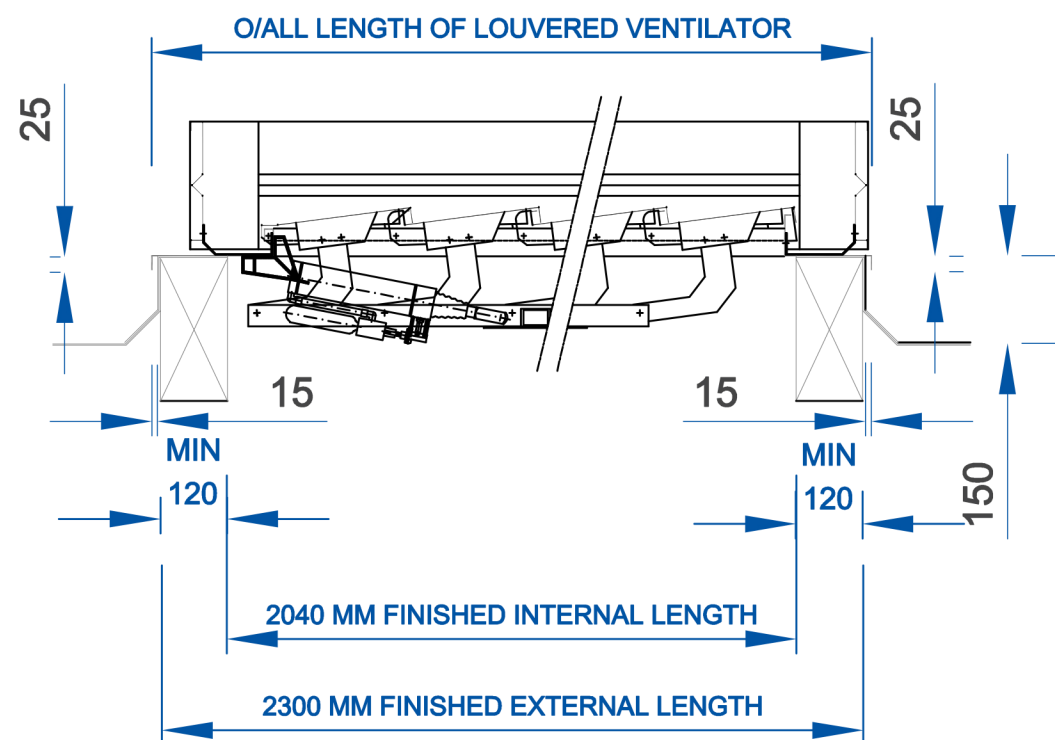

WILLIAM COX Eura (SARV) specifications:

- Application:** To suit builders prepared upstand
- Frame Type:** Aluminium
- Glazing Type Options:** Glass Polycarbonate, Sandwich Panel
- Finish:** Mill Finished or Polyester Powdered Coated
- Air Tightness:** EN 1026: 600Pa En12207: Class 4
- Water Tightness:** En 1027: 1050Pa, En 12208: Class E1050
- Load:** EN12211:1000Pa (=P2) Deviation $\pm \frac{1}{300}$, Strength 3000 Pa, En 12210 Class 5
- Test(s):** Soft Body Impact Test 1200J
- Ventilation Test(s):** EN-12101-2



NO.	REVISION	DATE
CONTRACT.		
TITLE. WILLIAM COX EURA (SARV) LOW BASE		
ARCHITECT.		
MAIN CONTRACTOR.		
SCALE. NTS	DWG. BY.	DWG. No. WCL/TD/104A
DATE. XX/XX/XX		



WILLIAM COX LTD.
Unit AF 40 Cloverhill Industrial
Estate, Clondalkin, Dublin 22.
Tel: (01) 4605400
Email: admin@williamcox.ie
Web: www.williamcox.com