




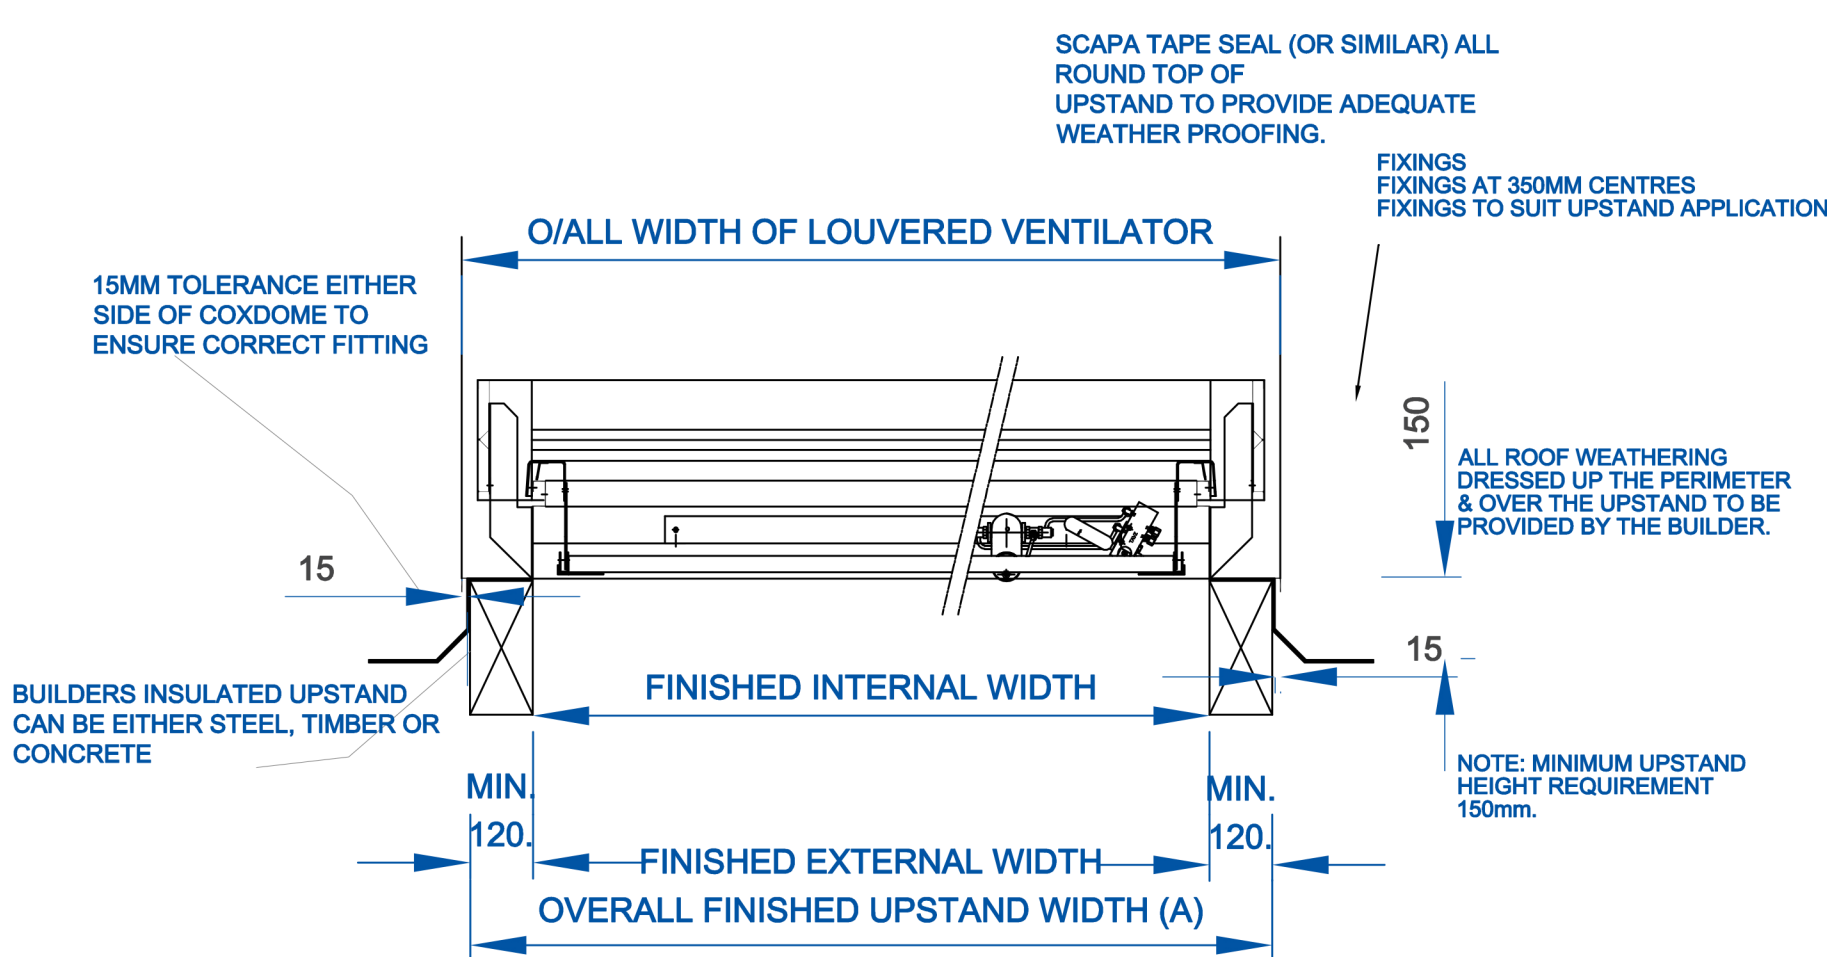

WILLIAM COX EURA (SARV) TO BUILDERS UPSTAND SECTION A - A
SCALE: NTS

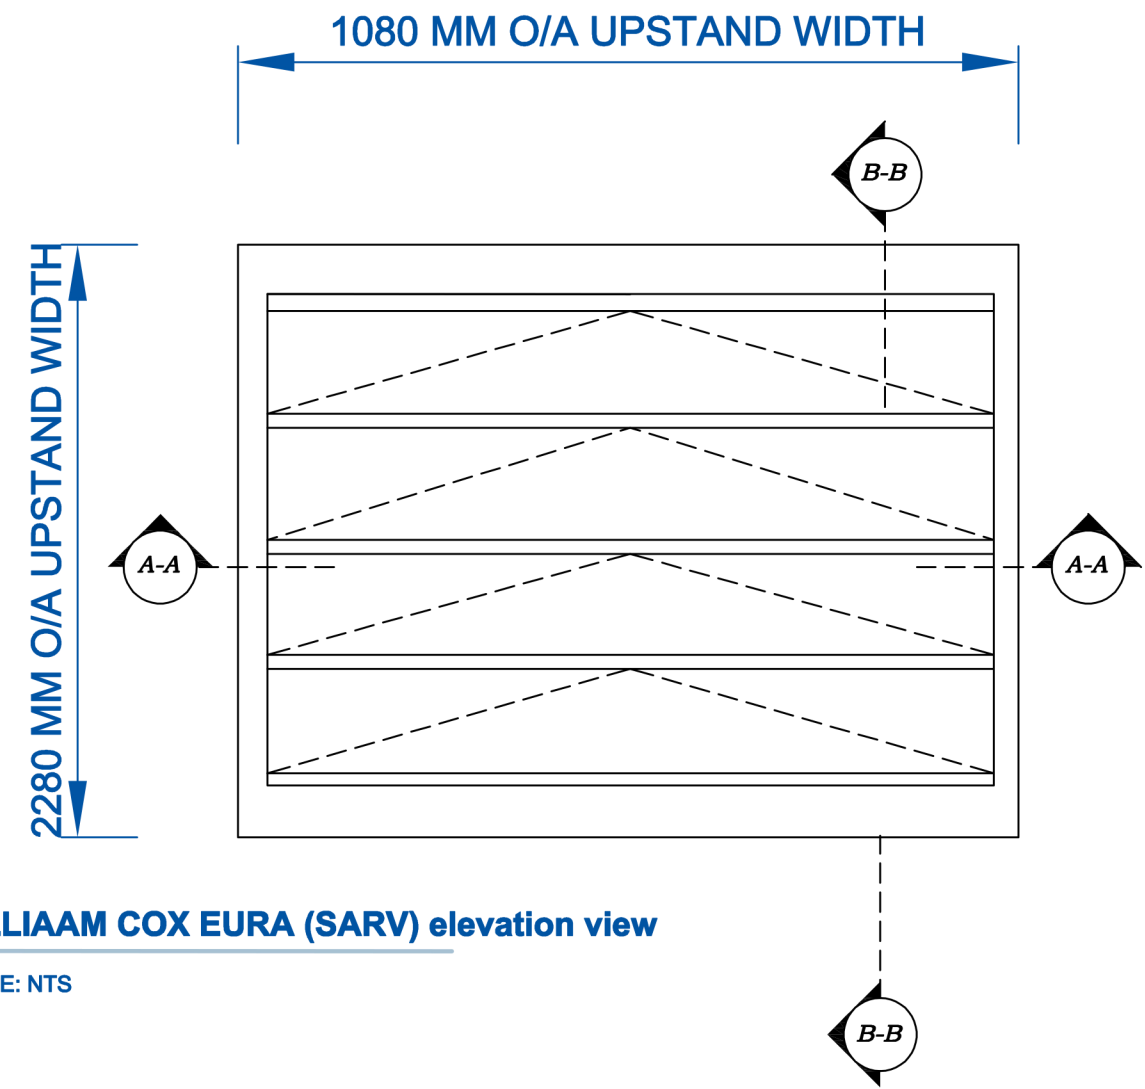

WILLIAM COX EURA (SARV) elevation view
SCALE: NTS

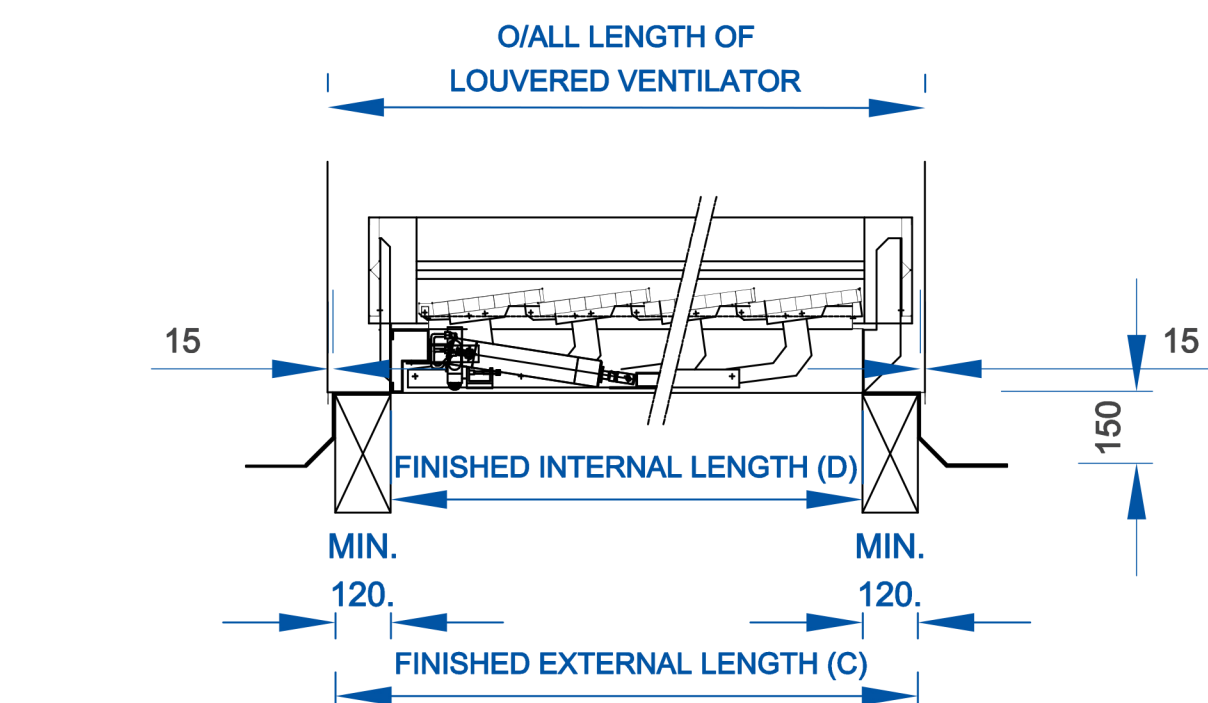

WILLIAM COX EURA (SARV) TO BUILDERS UPSTAND SECTION A - A
SCALE: NTS

WILLIAM COX Eura (SARV) specifications:

- Application:** To suit builders prepared upstand
- Frame Type:** Aluminium
- Glazing Type Options:** Glass Polycarbonate, Sandwich Panel
- Finish:** Mill Finished or Polyester Powdered Coated
- Air Tightness:** EN1026:600 Pa, EN12207: Class 4
- Water Tightness:** EN1027:1050 Pa, EN12208 Class e1050
- Load:** WN1211: 1000Pa (=P2) Deviation $\pm 1/300$ Strength 3000Pa EN12210 Class 5
- Test(s):** Soft Body Impact Test 1200J
- Ventilation Test(s):** EN - 12101-2

WILLIAM COX
QUALITY WITHOUT COMPROMISE

NO.	REVISION	DATE
CONTRACT.		
TITLE. WILLIAM COX EURA (SARV) HIGH BASE		
ARCHITECT.		
MAIN CONTRACTOR.		
SCALE. NTS	DWG. BY.	DWG. No.
DATE. XX/XX/XX		WCL/TD/103A



WILLIAM COX LTD.
Unit AF 40 Cloverhill Industrial Estate, Clondalkin, Dublin 22.
Tel: (01) 4605400
Email: admin@williamcox.ie
Web: www.williamcox.com