


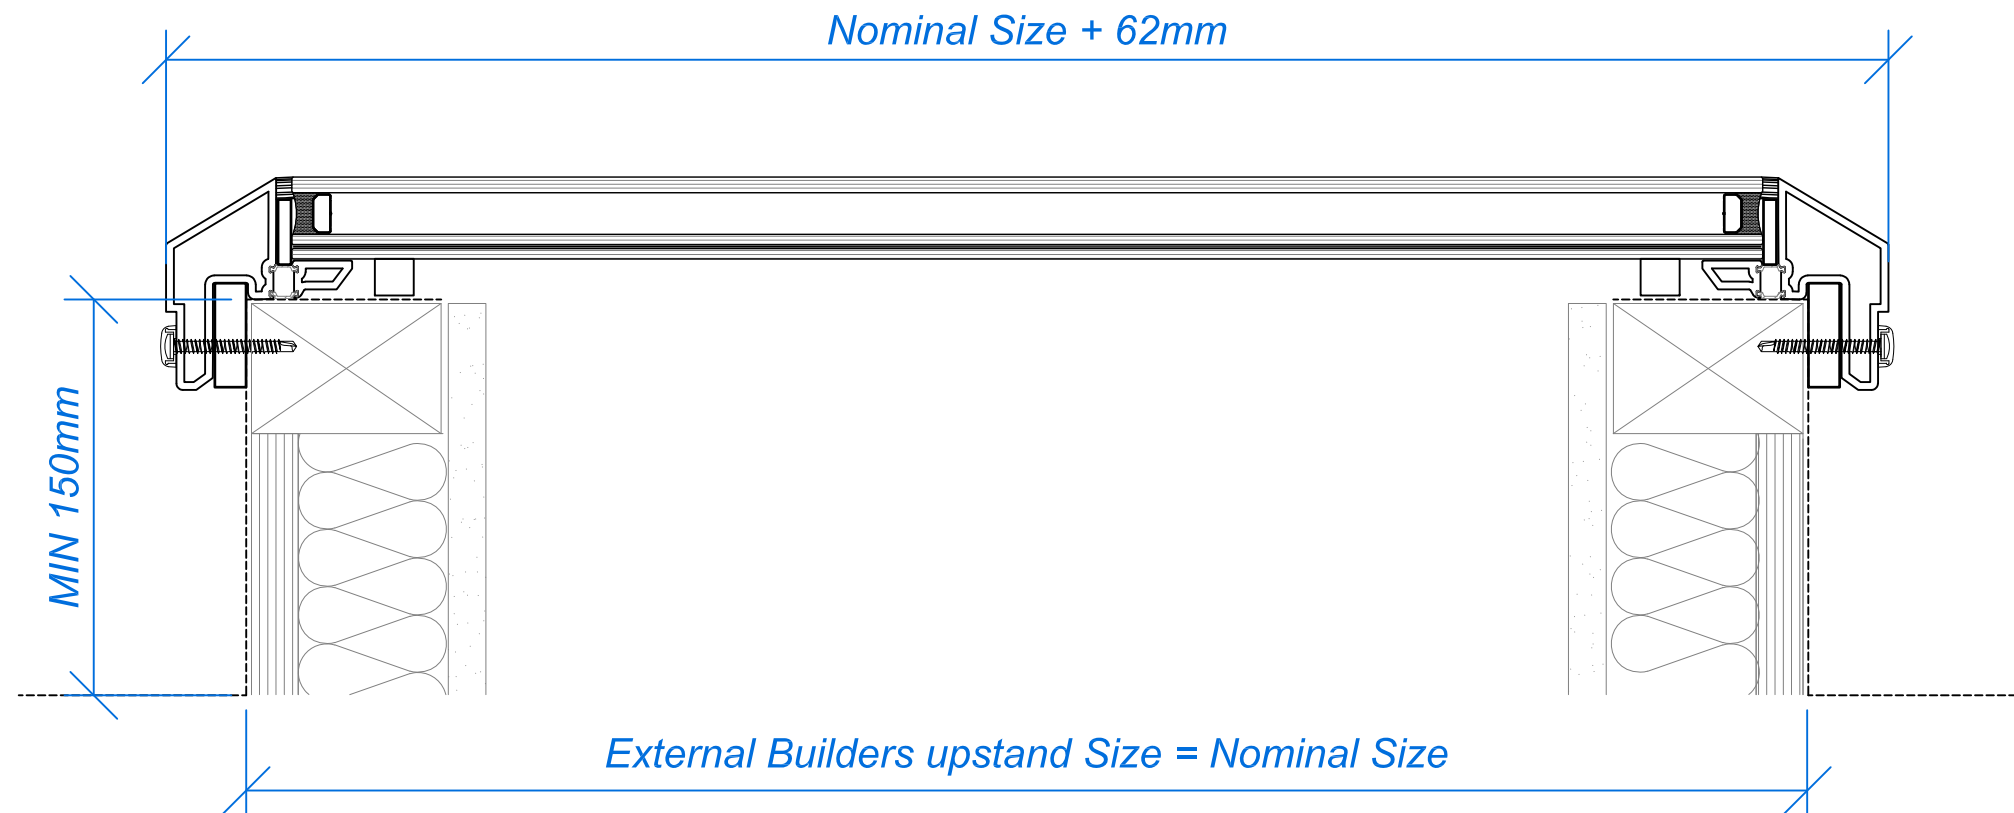

### GLASSLITE - DIRECT FIX TO BUILDERS UPSTAND

SCALE: NTS

#### GLASSLITE SPECIFICATIONS

- |                    |   |                 |   |
|--------------------|---|-----------------|---|
| • Manufacturer:    | Williaam Cox Ltd., Cloverhill Industrial Est., Clondalkin, Dublin<br>Ph: +353 (0)1 4605400<br>Email: admin@williaamcox.ie   | • Frame:        | Thermally Broken Aluminium - RAL 7016 Anthracite Grey PPC Finish as Standard   |
| • Product Ref:     | GLASSLITE   | • Kerb Options: | Rigid Multiwall uPVC Kerb with 150mm Membrane termination point / Tall Kerb with 300mm Membrane termination point/ Direct Fix Kerb to suit builders upstand/ Dome Only for installation direct to builders upstand |
| • Type:            | Flat Glass Rooflight   | • Glazing:      | Double Glazed glass unit. Centre Pane uValue 1.1W/m2K<br>CWCT TN92 for Class 2 Roofs, ACR[M]001 Class B non Fragile                                                                                                |
| • Opening options: | Manual/Electrical/ Solar Powered   |                 |   |
| • Sizes:           | 600mm x 600mm, 600mm x 900mm,<br>600mm x 1200mm, 600mm x 1500mm,<br>750mm x 750mm, 900mm x 900mm,<br>900mm x 1200mm, 900mm x 1500mm,<br>900mm x 1800mm, 1050mm x 1050mm,<br>1050mm x 1500mm, 1200mm x 1200mm,<br>1200mm x 1500mm, 1200mm x 1800mm,<br>1200mm x 2400mm 1350mm x 1350mm,<br>1500mm x 1500mm, More sizes available. |                 |   |

| NO. REVISION                                                   |          | DATE     |
|----------------------------------------------------------------|----------|----------|
| CONTRACT.                                                      |          |          |
| TITLE:<br>Williaam Cox Glasslite - DF Kerb to Builders Upstand |          |          |
| ARCHITECT.                                                     |          |          |
| MAIN CONTRACTOR.                                               |          |          |
| SCALE.<br>1:5                                                  | DWG. BY. | DWG. No. |
| DATE.<br>Sept. 2020                                            | WCL-BMG  |          |



**WILLIAM COX LTD.**  
Unit AF40 Cloverhill Industrial Estate, Clondalkin, Dublin 22  
Tel: (01) 4605 400  
Email: admin@williaamcox.ie  
Web: www.williaamcox.com

COPYRIGHT ©