


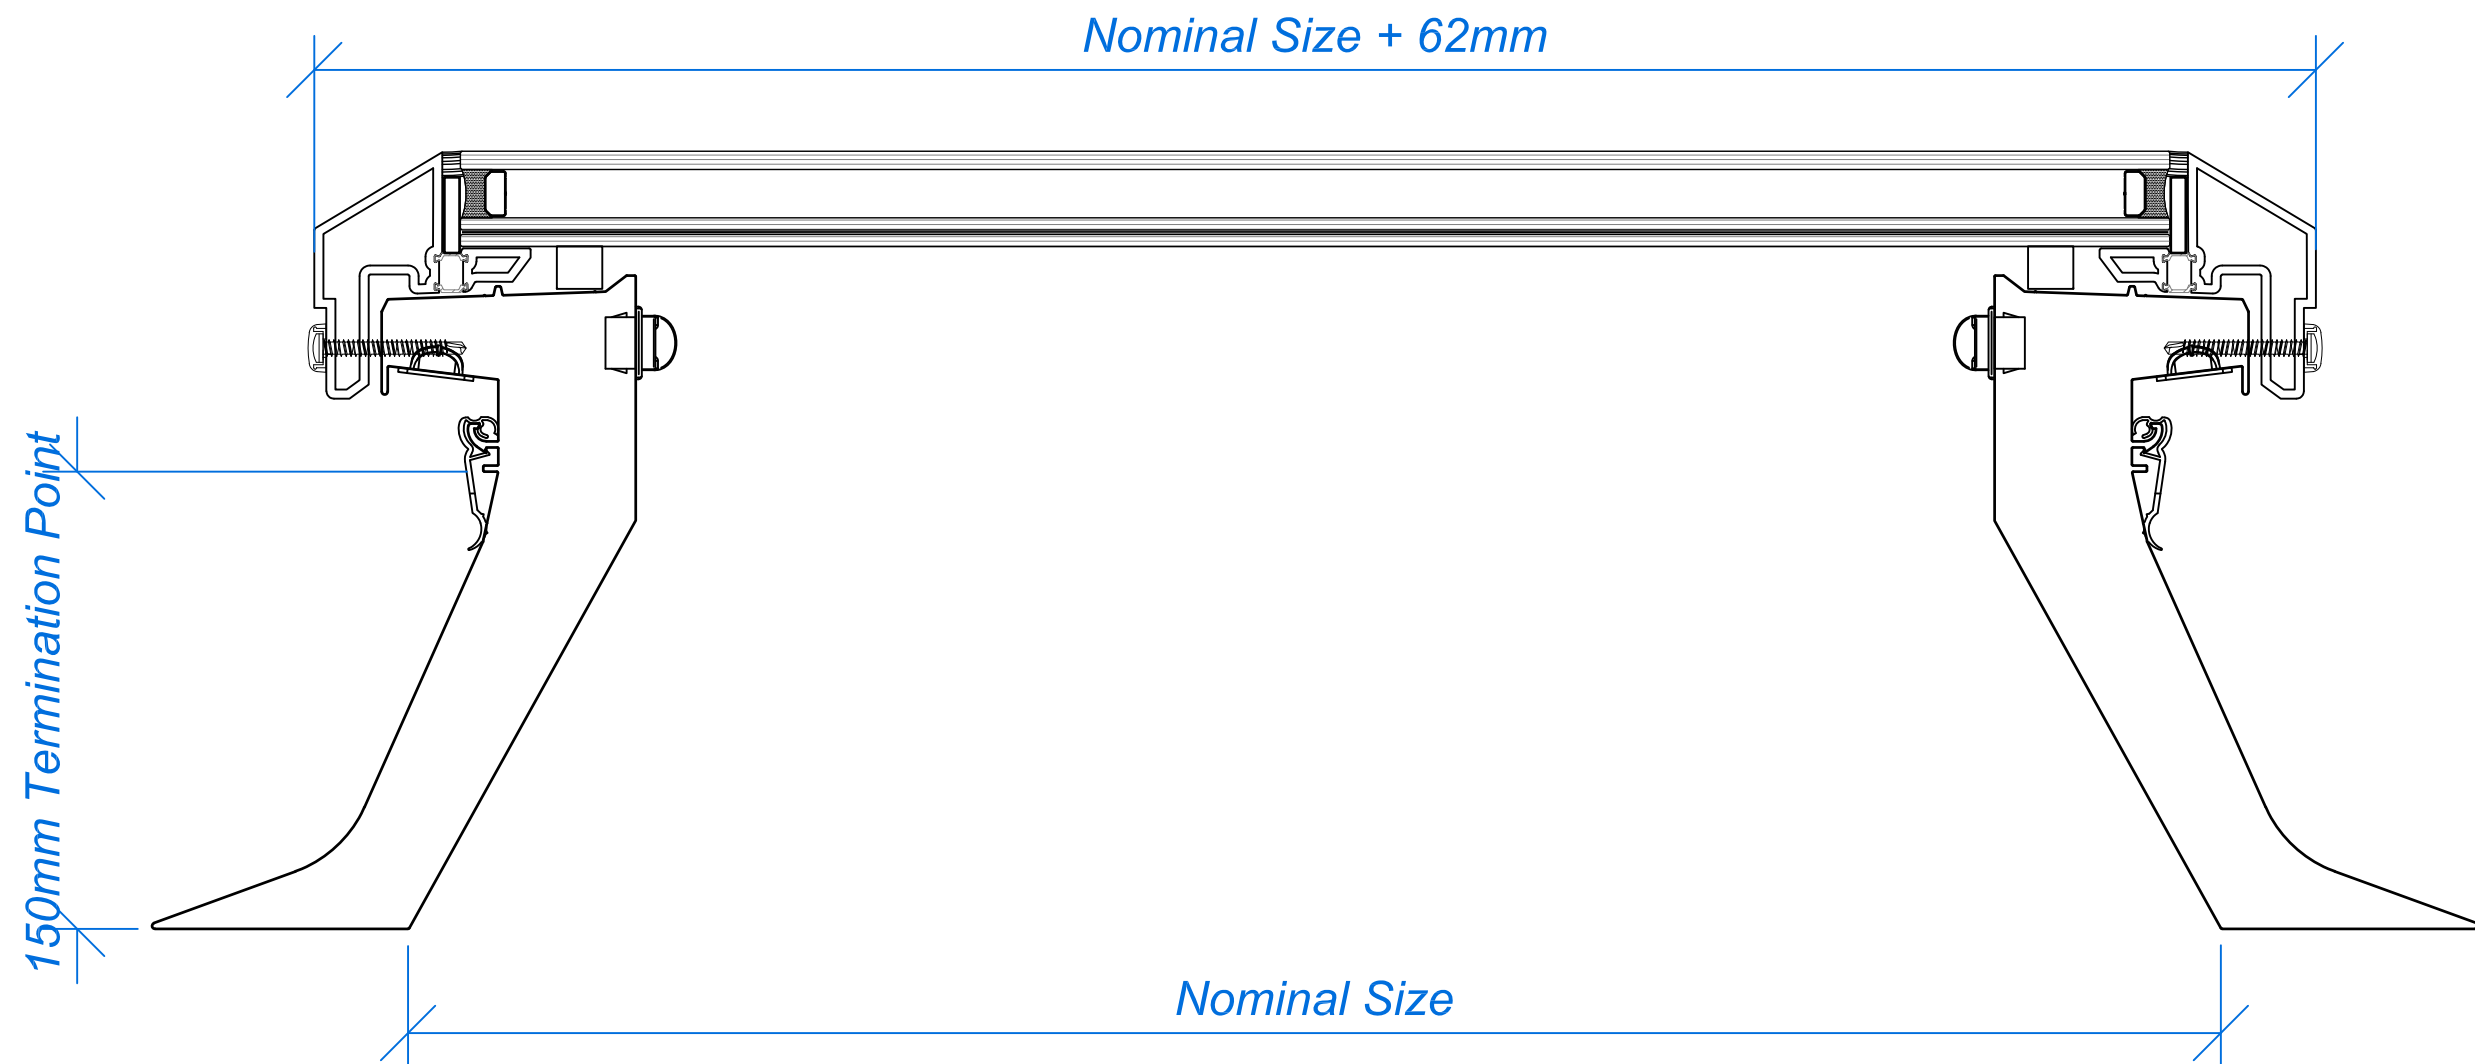

## GLASSLITE - ON 150mm VENTED UPSTAND

SCALE: NTS

### GLASSLITE SPECIFICATIONS

- |                           |   |                        |   |
|---------------------------|---|------------------------|---|
| • <b>Manufacturer:</b>    | Williaam Cox Ltd., Cloverhill Industrial Est., Clondalkin, Dublin<br>Ph: +353 (0)1 4605400<br>Email: admin@williamcox.ie   | • <b>Frame:</b>        | Thermally Broken Aluminium - RAL 7016 Anthracite Grey PPC<br>Finish as Standard   |
| • <b>Product Ref:</b>     | GLASSLITE   | • <b>Kerb Options:</b> | Rigid Multiwall uPVC Kerb with 150mm Membrane termination point / Tall Kerb with 300mm Membrane termination point/ Direct Fix Kerb to suit builders upstand/ Dome Only for installation direct to builders upstand |
| • <b>Type:</b>            | Flat Glass Rooflight   | • <b>Glazing:</b>      | Double Glazed glass unit. Centre Pane uValue 1.1W/m2K<br>CWCT TN92 for Class 2 Roofs, ACR[M]001 Class B non Fragile                                                                                                |
| • <b>Opening options:</b> | Manual/Electrical/ Solar Powered   |                        |   |
| • <b>Sizes:</b>           | 600mm x 600mm, 600mm x 900mm,<br>600mm x 1200mm, 600mm x 1500mm,<br>750mm x 750mm, 900mm x 900mm,<br>900mm x 1200mm, 900mm x 1500mm,<br>900mm x 1800mm, 1050mm x 1050mm,<br>1050mm x 1500mm, 1200mm x 1200mm,<br>1200mm x 1500mm, 1200mm x 1800mm,<br>1200mm x 2400mm 1350mm x 1350mm,<br>1500mm x 1500mm, More sizes available. |                        |   |

| NO.                                                           |          | REVISION   | DATE |
|---------------------------------------------------------------|----------|------------|------|
| CONTRACT.                                                     |          |            |      |
| TITLE:<br>Williaam Cox Glasslite<br>- On 150mm Vented Upstand |          |            |      |
| ARCHITECT.                                                    |          |            |      |
| MAIN CONTRACTOR.                                              |          |            |      |
| SCALE.<br>1:5                                                 | DWG. BY. | DWG. No.   |      |
| DATE.<br>Sept. 2020                                           |          | WCL-BMG-VU |      |



**WILLIAM COX LTD.**  
Unit AF40 Cloverhill Industrial  
Estate, Clondalkin, Dublin 22  
Tel: (01) 4605 400  
Email: admin@williamcox.ie  
Web: www.williamcox.com

COPYRIGHT ©