


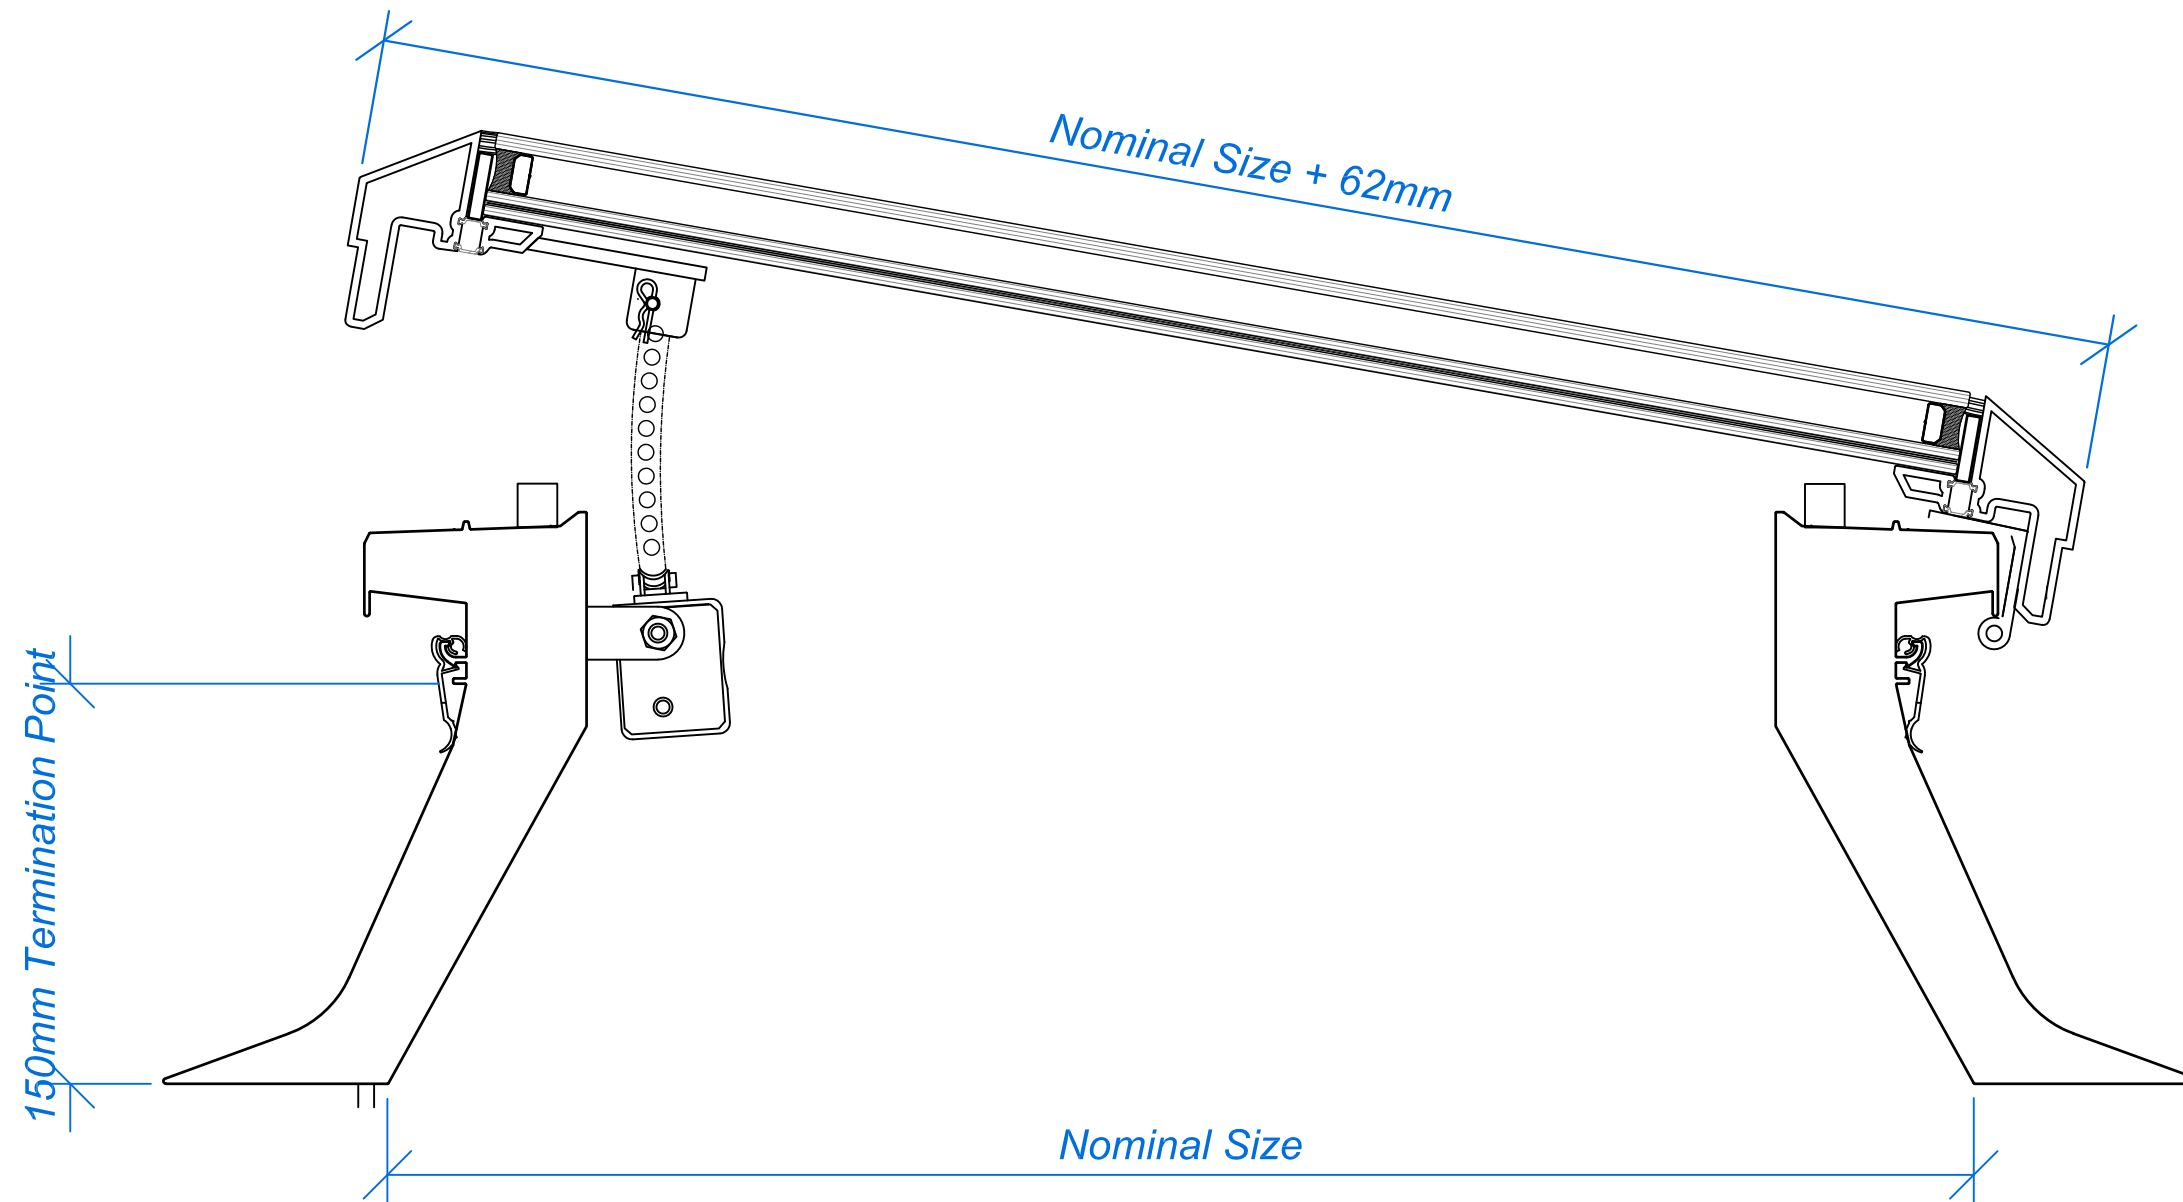

GLASSLITE - ON 150mm UPSTAND WITH VISIBLE ELECTRIC OPENING

SCALE: NTS

GLASSLITE SPECIFICATIONS

- | | | | |
|--------------------|--|-----------------|--|
| • Manufacturer: | Williaam Cox Ltd., Cloverhill Industrial Est., Clondalkin, Dublin
Ph: +353 (0)1 4605400
Email: admin@williamcox.ie | • Frame: | Thermally Broken Aluminium - RAL 7016 Anthracite Grey PPC Finish as Standard |
| • Product Ref: | GLASSLITE | • Kerb Options: | Rigid Multiwall uPVC Kerb with 150mm Membrane termination point / Tall Kerb with 300mm Membrane termination point/ Direct Fix Kerb to suit builders upstand/ Dome Only for installation direct to builders upstand |
| • Type: | Flat Glass Rooflight | • Glazing: | Double Glazed glass unit. Centre Pane uValue 1.1W/m2K
CWCT TN92 for Class 2 Roofs, ACR[M]001 Class B non Fragile |
| • Opening options: | Manual/Electrical/ Solar Powered | | |
| • Sizes: | 600mm x 600mm, 600mm x 900mm, 600mm x 1200mm, 600mm x 1500mm, 750mm x 750mm, 900mm x 900mm, 900mm x 1200mm, 900mm x 1500mm, 900mm x 1800mm, 1050mm x 1050mm, 1050mm x 1500mm, 1200mm x 1200mm, 1200mm x 1500mm, 1200mm x 1800mm, 1200mm x 2400mm 1350mm x 1350mm, 1500mm x 1500mm, More sizes available. | | |

NO.	REVISION	DATE
CONTRACT.		
TITLE: Williaam Cox Glasslite - On 150mm Upstand with Visible Electric Opening		
ARCHITECT.		
MAIN CONTRACTOR.		
SCALE. 1:5	DWG. BY.	DWG. No.
DATE. Sept. 2020		WCL-BMG-EHVU-U



WILLIAM COX LTD.
Unit AF40 Cloverhill Industrial Estate, Clondalkin, Dublin 22
Tel: (01) 4605 400
Email: admin@williamcox.ie
Web: www.williamcox.com

COPYRIGHT ©